




TEXAS ARCADIS INC.
P.O. Box 891209, Houston TX 77289 USA
tel 281 286 6605
arcadiseducationtx.com

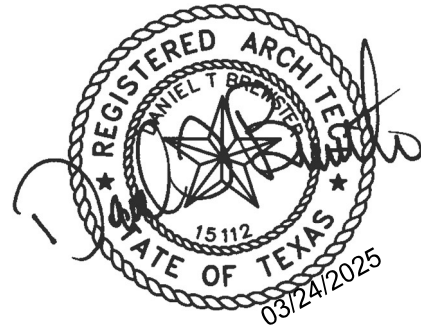

ADDENDUM NO. 03

Date of Issuance: March 24, 2025

Project: **2022 BOND – New Williams Elementary School Replacement**
Pasadena Independent School District

Issued by: Arcadis Inc.
P. O. Box 891209
Houston, TX 77289
281-286-6605

Arcadis Project No.: 202301
PISD CSP No.: 25P-034LP

Prepared for: Prospective Proposers

PART A: NOTICE TO PROPOSERS:

1. Receipt of this Addendum shall be acknowledged on the Proposal Form. Failure to do so may subject Proposers to disqualification. Each proposer shall make necessary adjustments and submit his proposal with full knowledge of all modifications, clarification, and supplemental data included therein.
2. This Addendum forms part of the Contract Documents and shall be incorporated integrally therewith. Where provisions of the following supplemental data differ from those of previously issued documents, this Addendum shall govern.
3. The following Contract Documents have been issued to date delineating the Work (Project).

| | |
|----------------------------|-------------------|
| Contract Documents | February 18, 2025 |
| Addendum 01 (Arch) | March 10, 2025 |
| Addendum 02 (Arch and MEP) | March 19, 2025 |
4. This Addendum consists of: Two (2) 8-1/2x11 written pages; Zero (0) 8-1/2x11 Spec Section pages; and One (1) full-size New or Re-issued Sheets / Drawings as described in PARTS D, E and F below; as prepared by Texas Arcadis Inc. Total pages: 3

PART B: CHANGES TO PRIOR ADDENDUM

1. Add revised Sheet C1.05

PART C: CHANGES TO THE PROJECT MANUAL

1. None

PART D: CHANGES TO THE DRAWINGS

1. None

PART E: RE-ISSUED SHEETS

1. None


PART F: NEW ISSUED SHEETS

1. None


END OF ADDENDUM NO. 03

- ① SIDEWALK EXPANSION JT. RE: 6 / C1.07
- ② SIDEWALK CONTROL JT. RE: 6 / C1.07
- ③ 12" WIDE MOW STRIP 4 / C1.08
- ④ ACCESSIBLE RAMP, RE: 17 / C1.07RE: 19 / C1.07RE: 19 / C1.07
- ⑤ VAN ACCESSIBLE PARKING SPACES RE: 11 / C1.07
- ⑥ CAR ACCESSIBLE PARKING SPACES RE: 11 / C1.07
- ⑦ FIXED BOLLARD, RE: 10 / C1.07
- ⑧ MARQUEE, RE: 8 / C1.08
- ⑨ ALUM. WALKWAY COVER, RE: ROOF PLAN & SECTIONS FOR ADDITIONAL SCOPE
- ⑩ FLAGPOLE, RE: 8 / C1.07
- ⑪ SITE LIGHT POLE, RE: 9 / C1.07
- ⑫ PEDESTRIAN LIGHT POLE, RE: 9 / C1.07
- ⑬ DIRECTIONAL ARROW, RE: 12 / C1.07
- ⑭ 4" PAINT STRIPING
- ⑮ 6'-0" HIGH DECORATIVE FENCE
- ⑯ 6'-0" HIGH CHAIN LINK FENCE
- ⑰ DUMPSTERS
- ⑱ 4" PVC IRRIGATION SLEEVE
- ⑲ CAN WASH, RE: 7 / C1.07
- ⑳ BIKE RACK, RE: 5 / C1.08


KEYNOTES - SITE PLAN

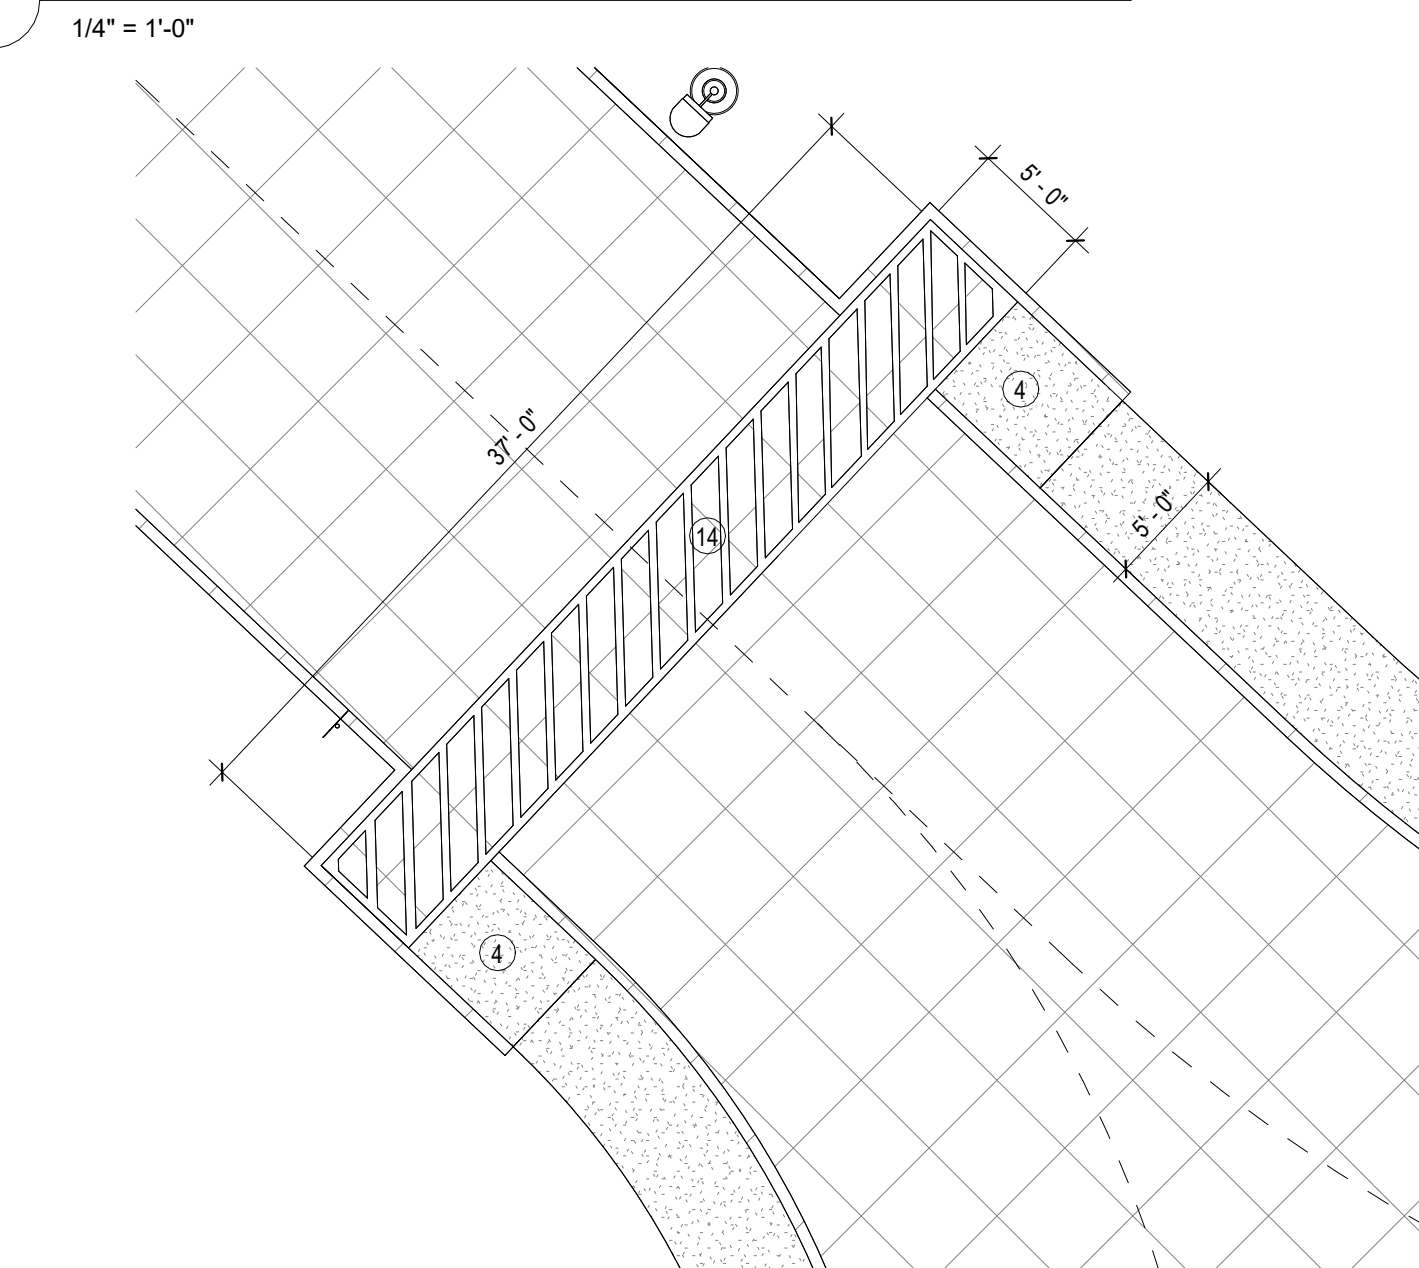


6 ENLARGED SITE PLAN - SIDE WALK
1/8" = 1'-0"

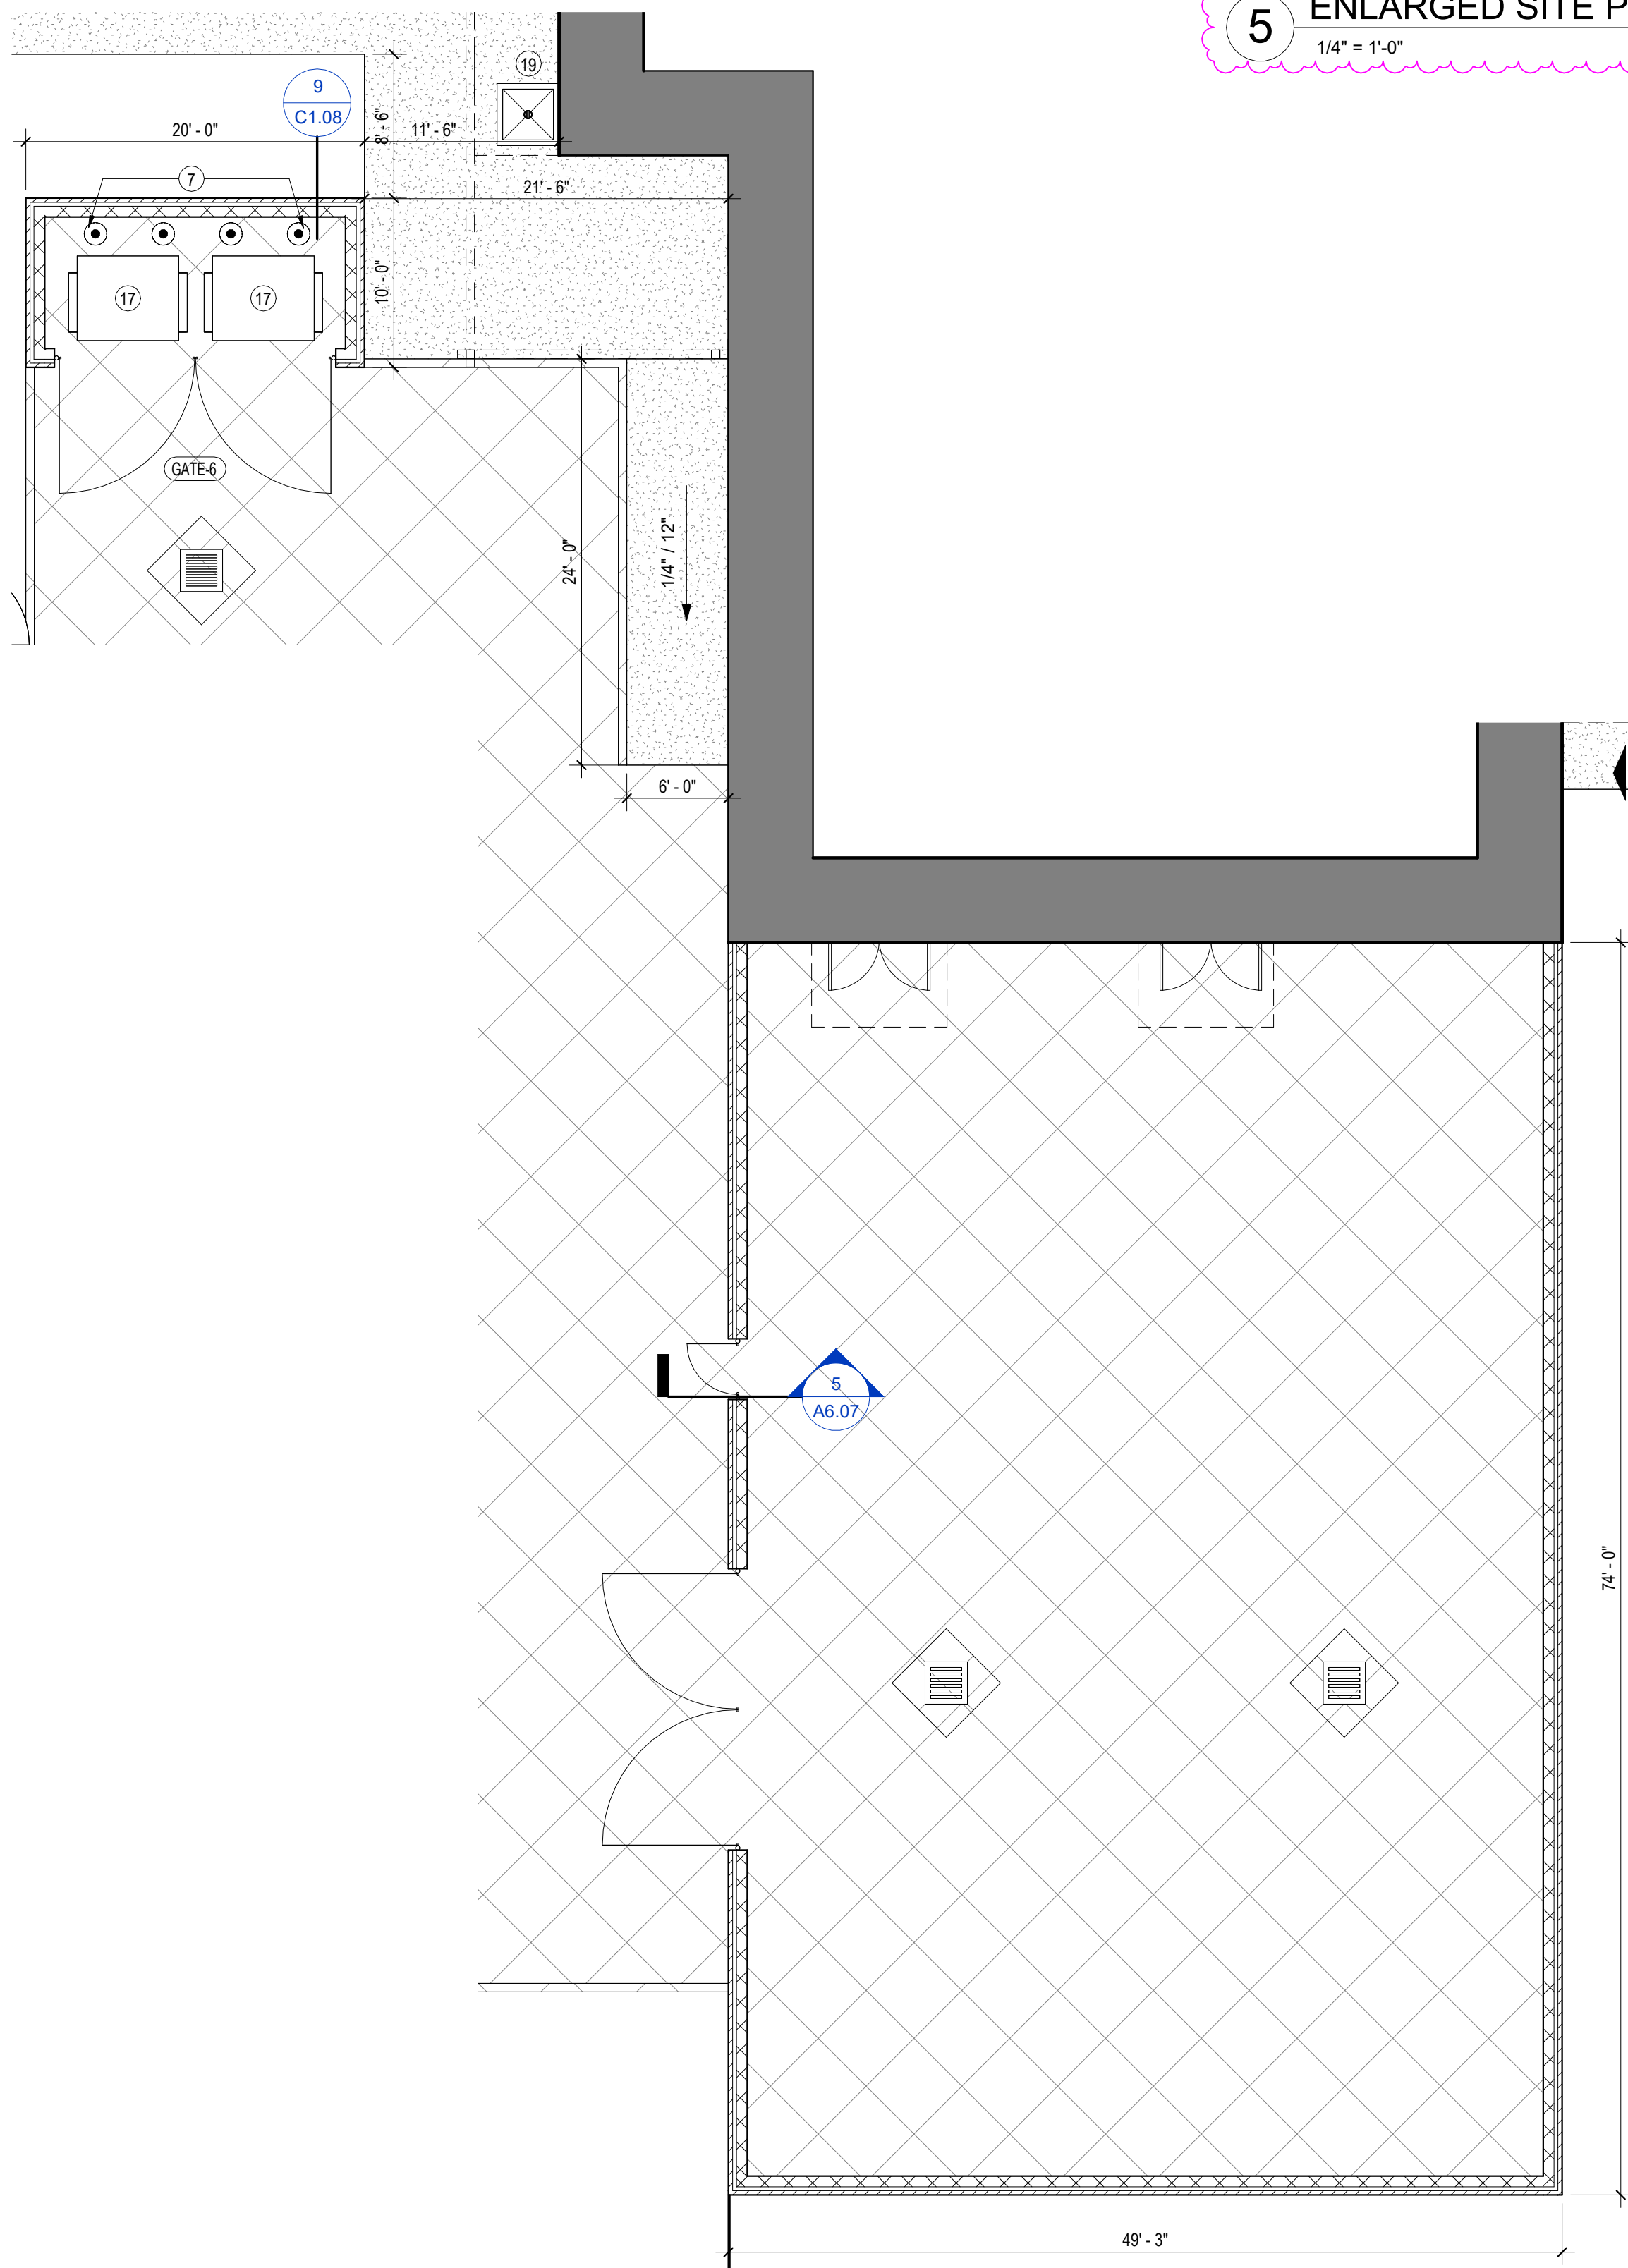


3 ENLARGED SITE PLAN - SERVICEYARD
1/8" = 1'-0"

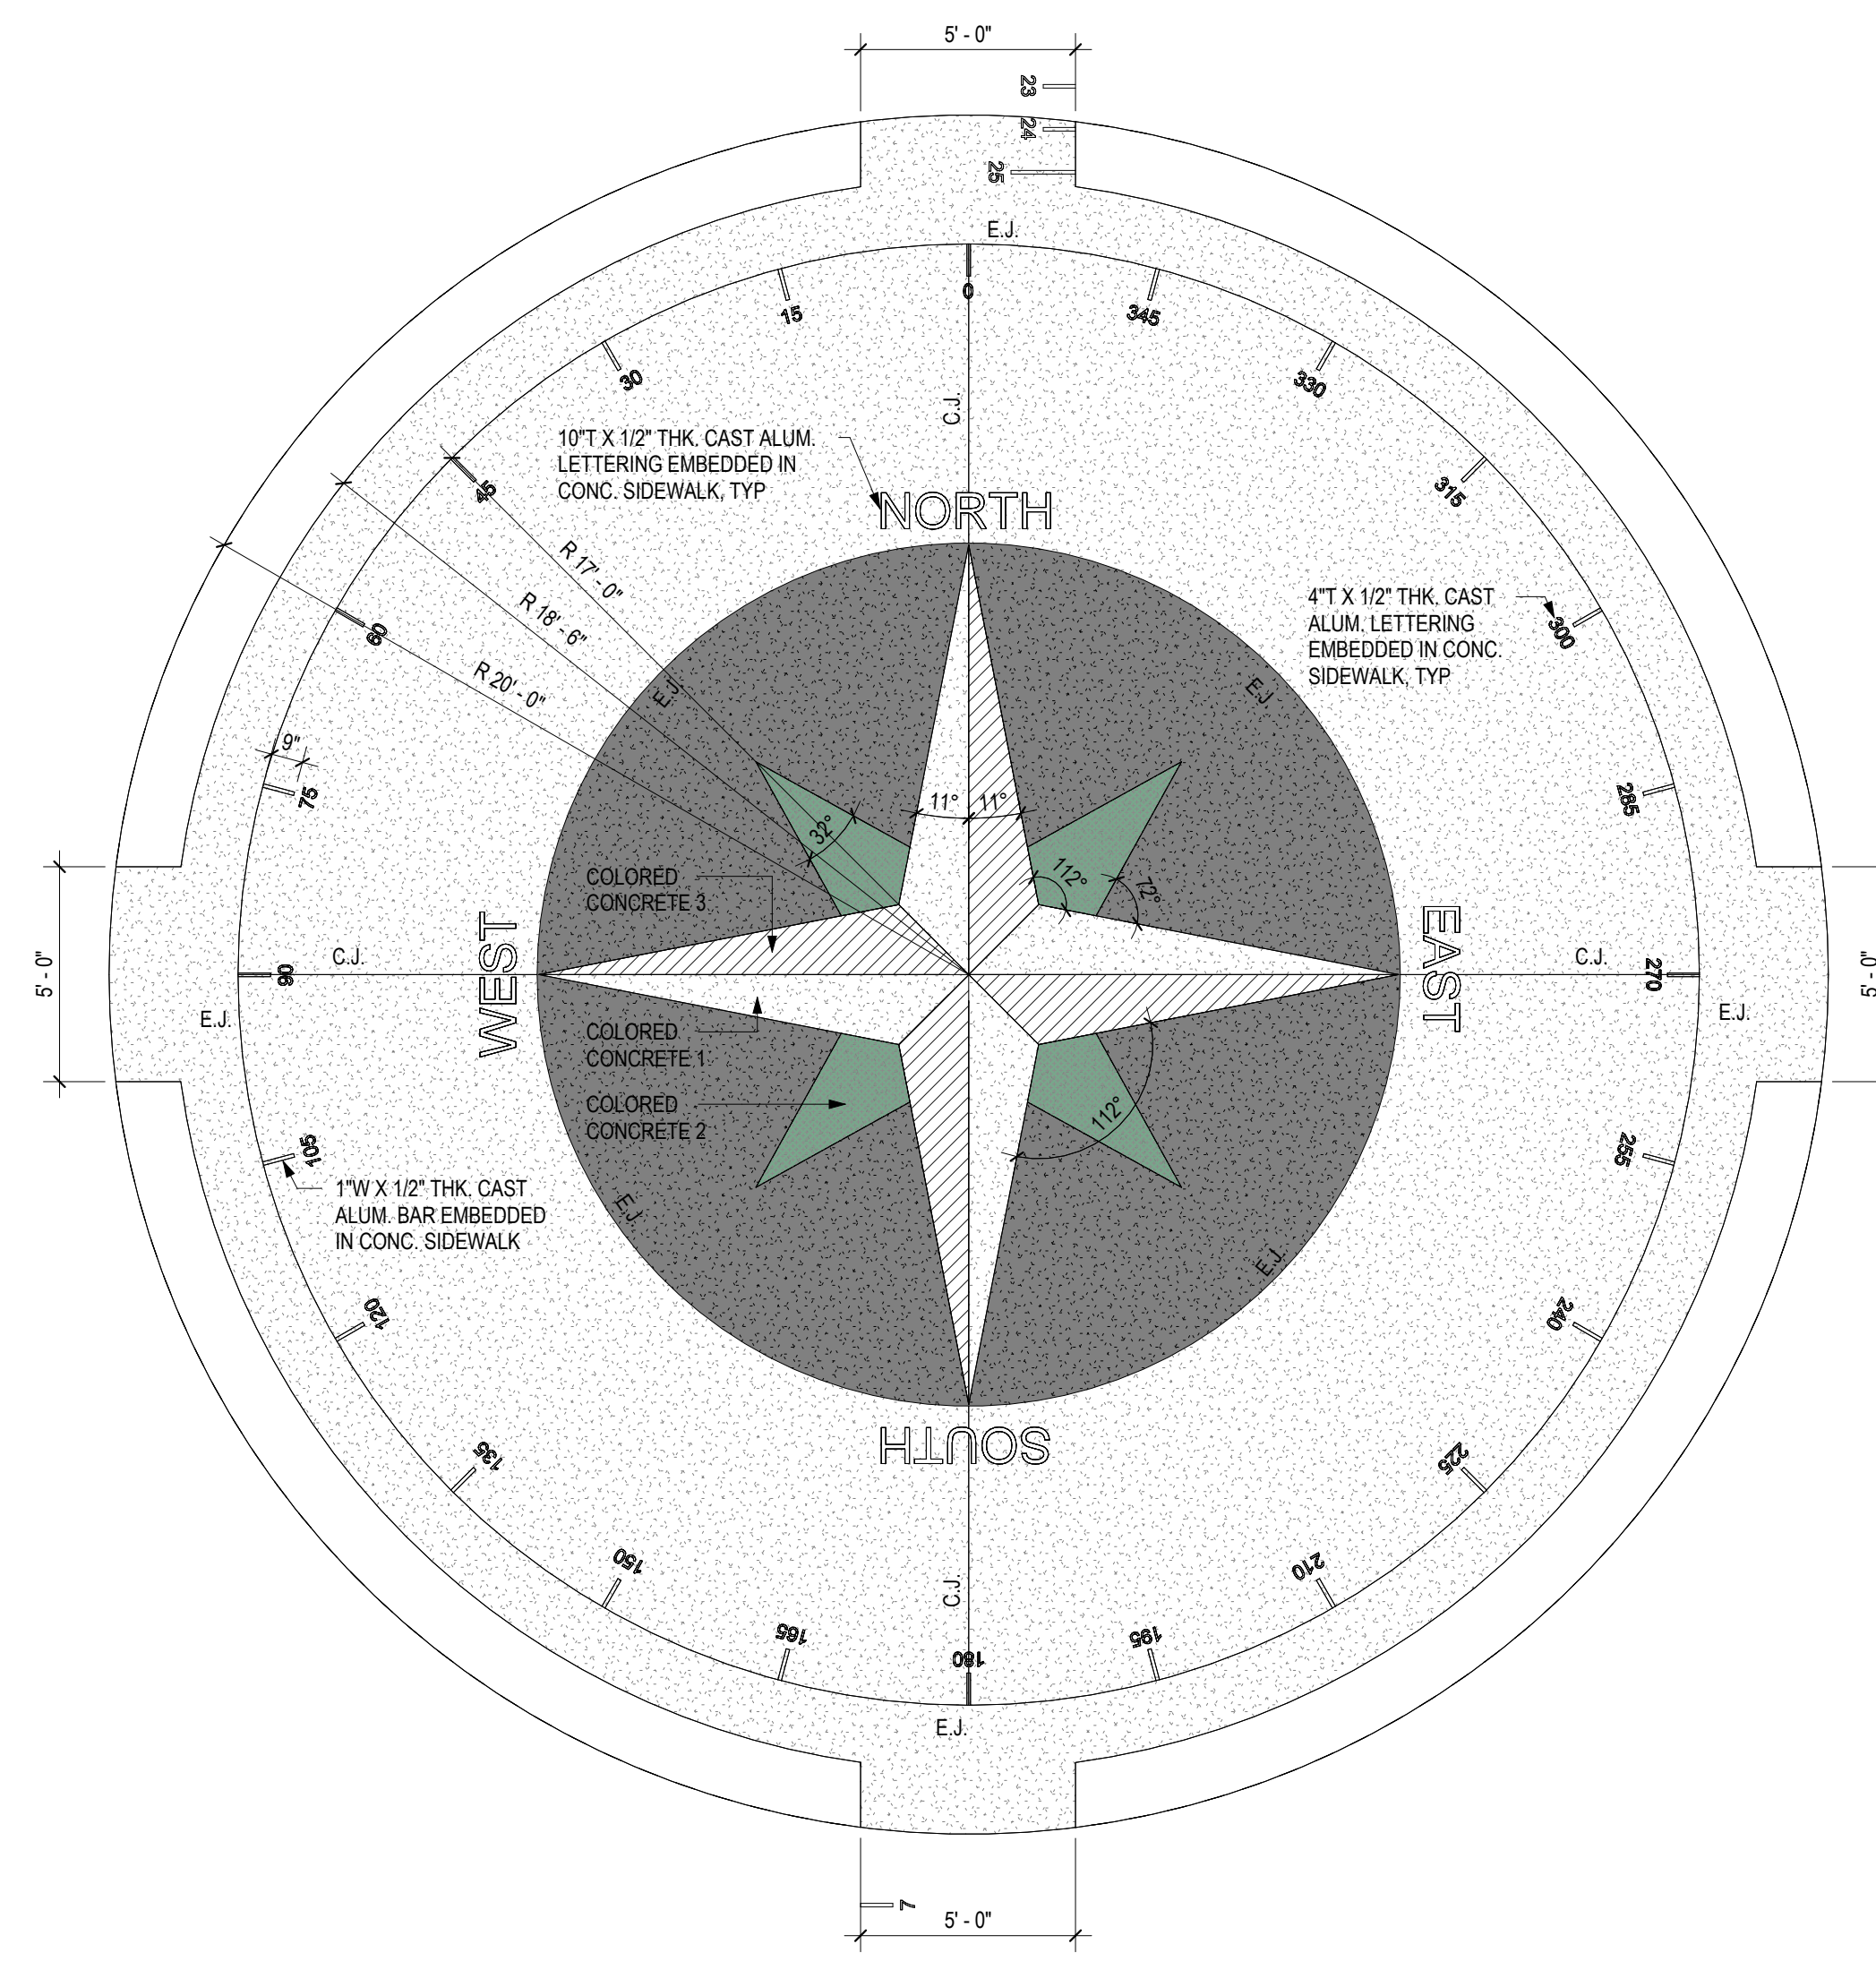


5 ENLARGED SITE PLAN - COMPASS
1/4" = 1'-0"

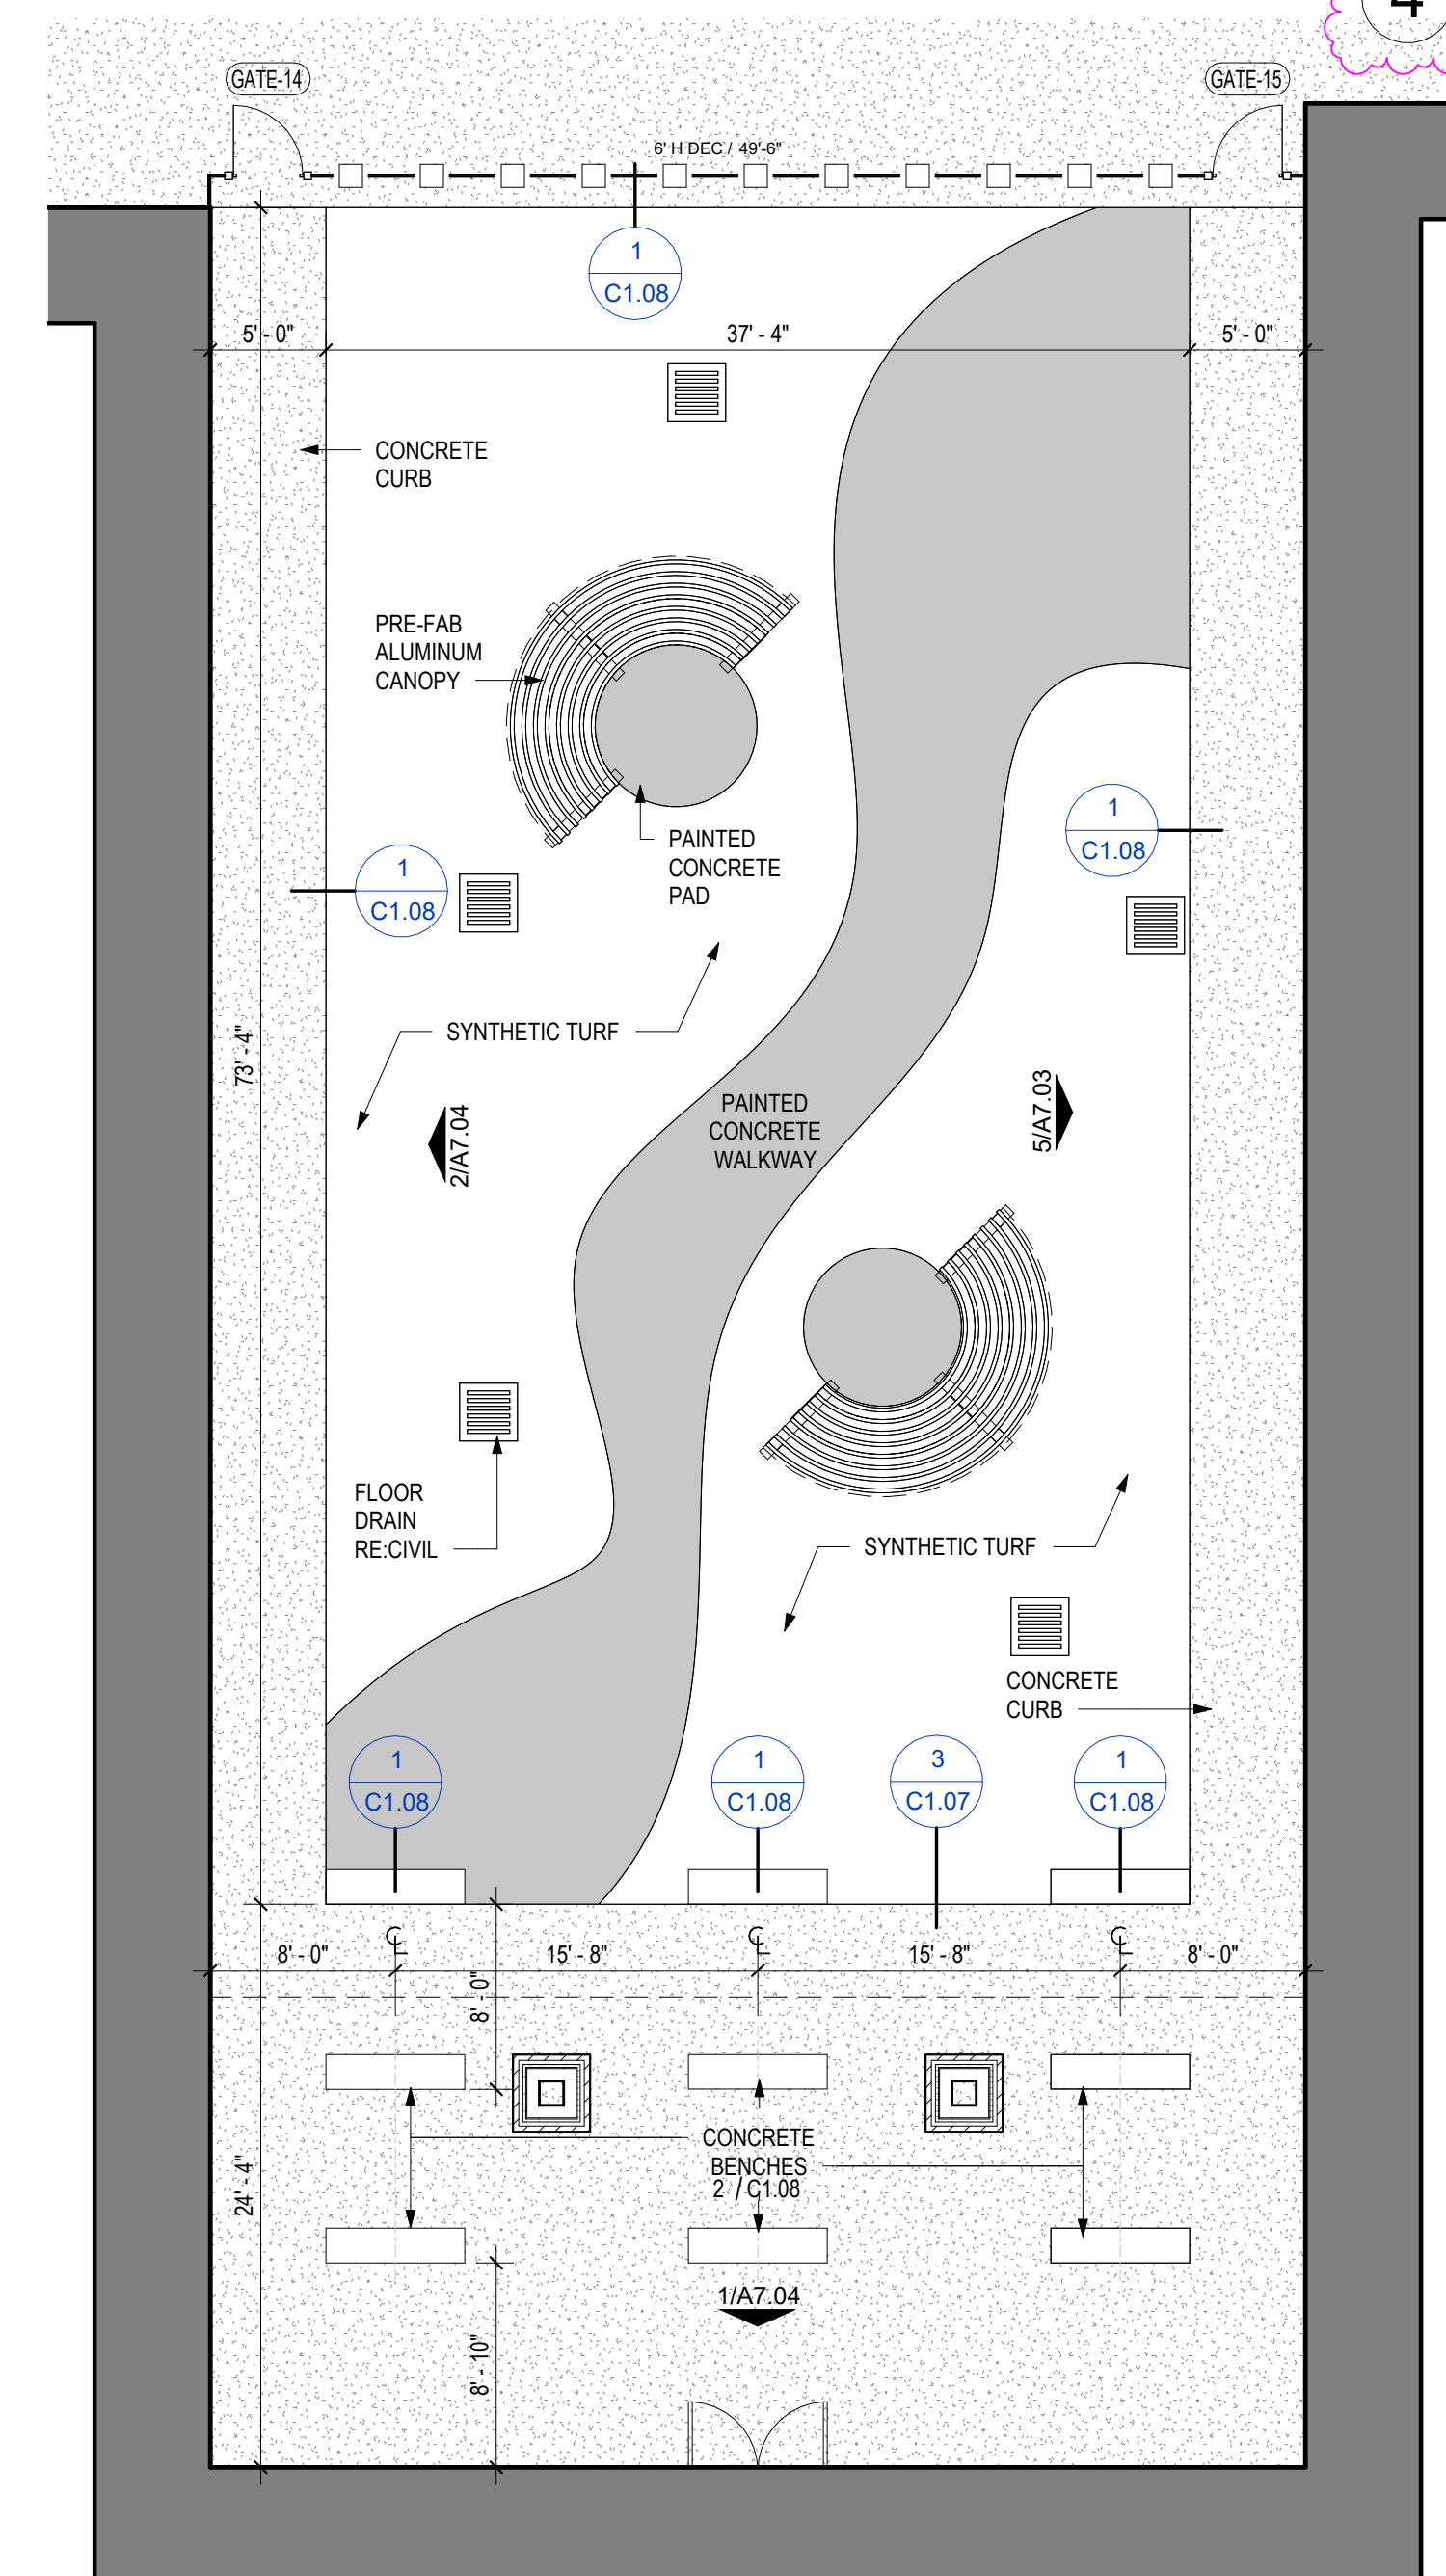

2 ENLARGED SITE PLAN - COURTYARD
1/8" = 1'-0"

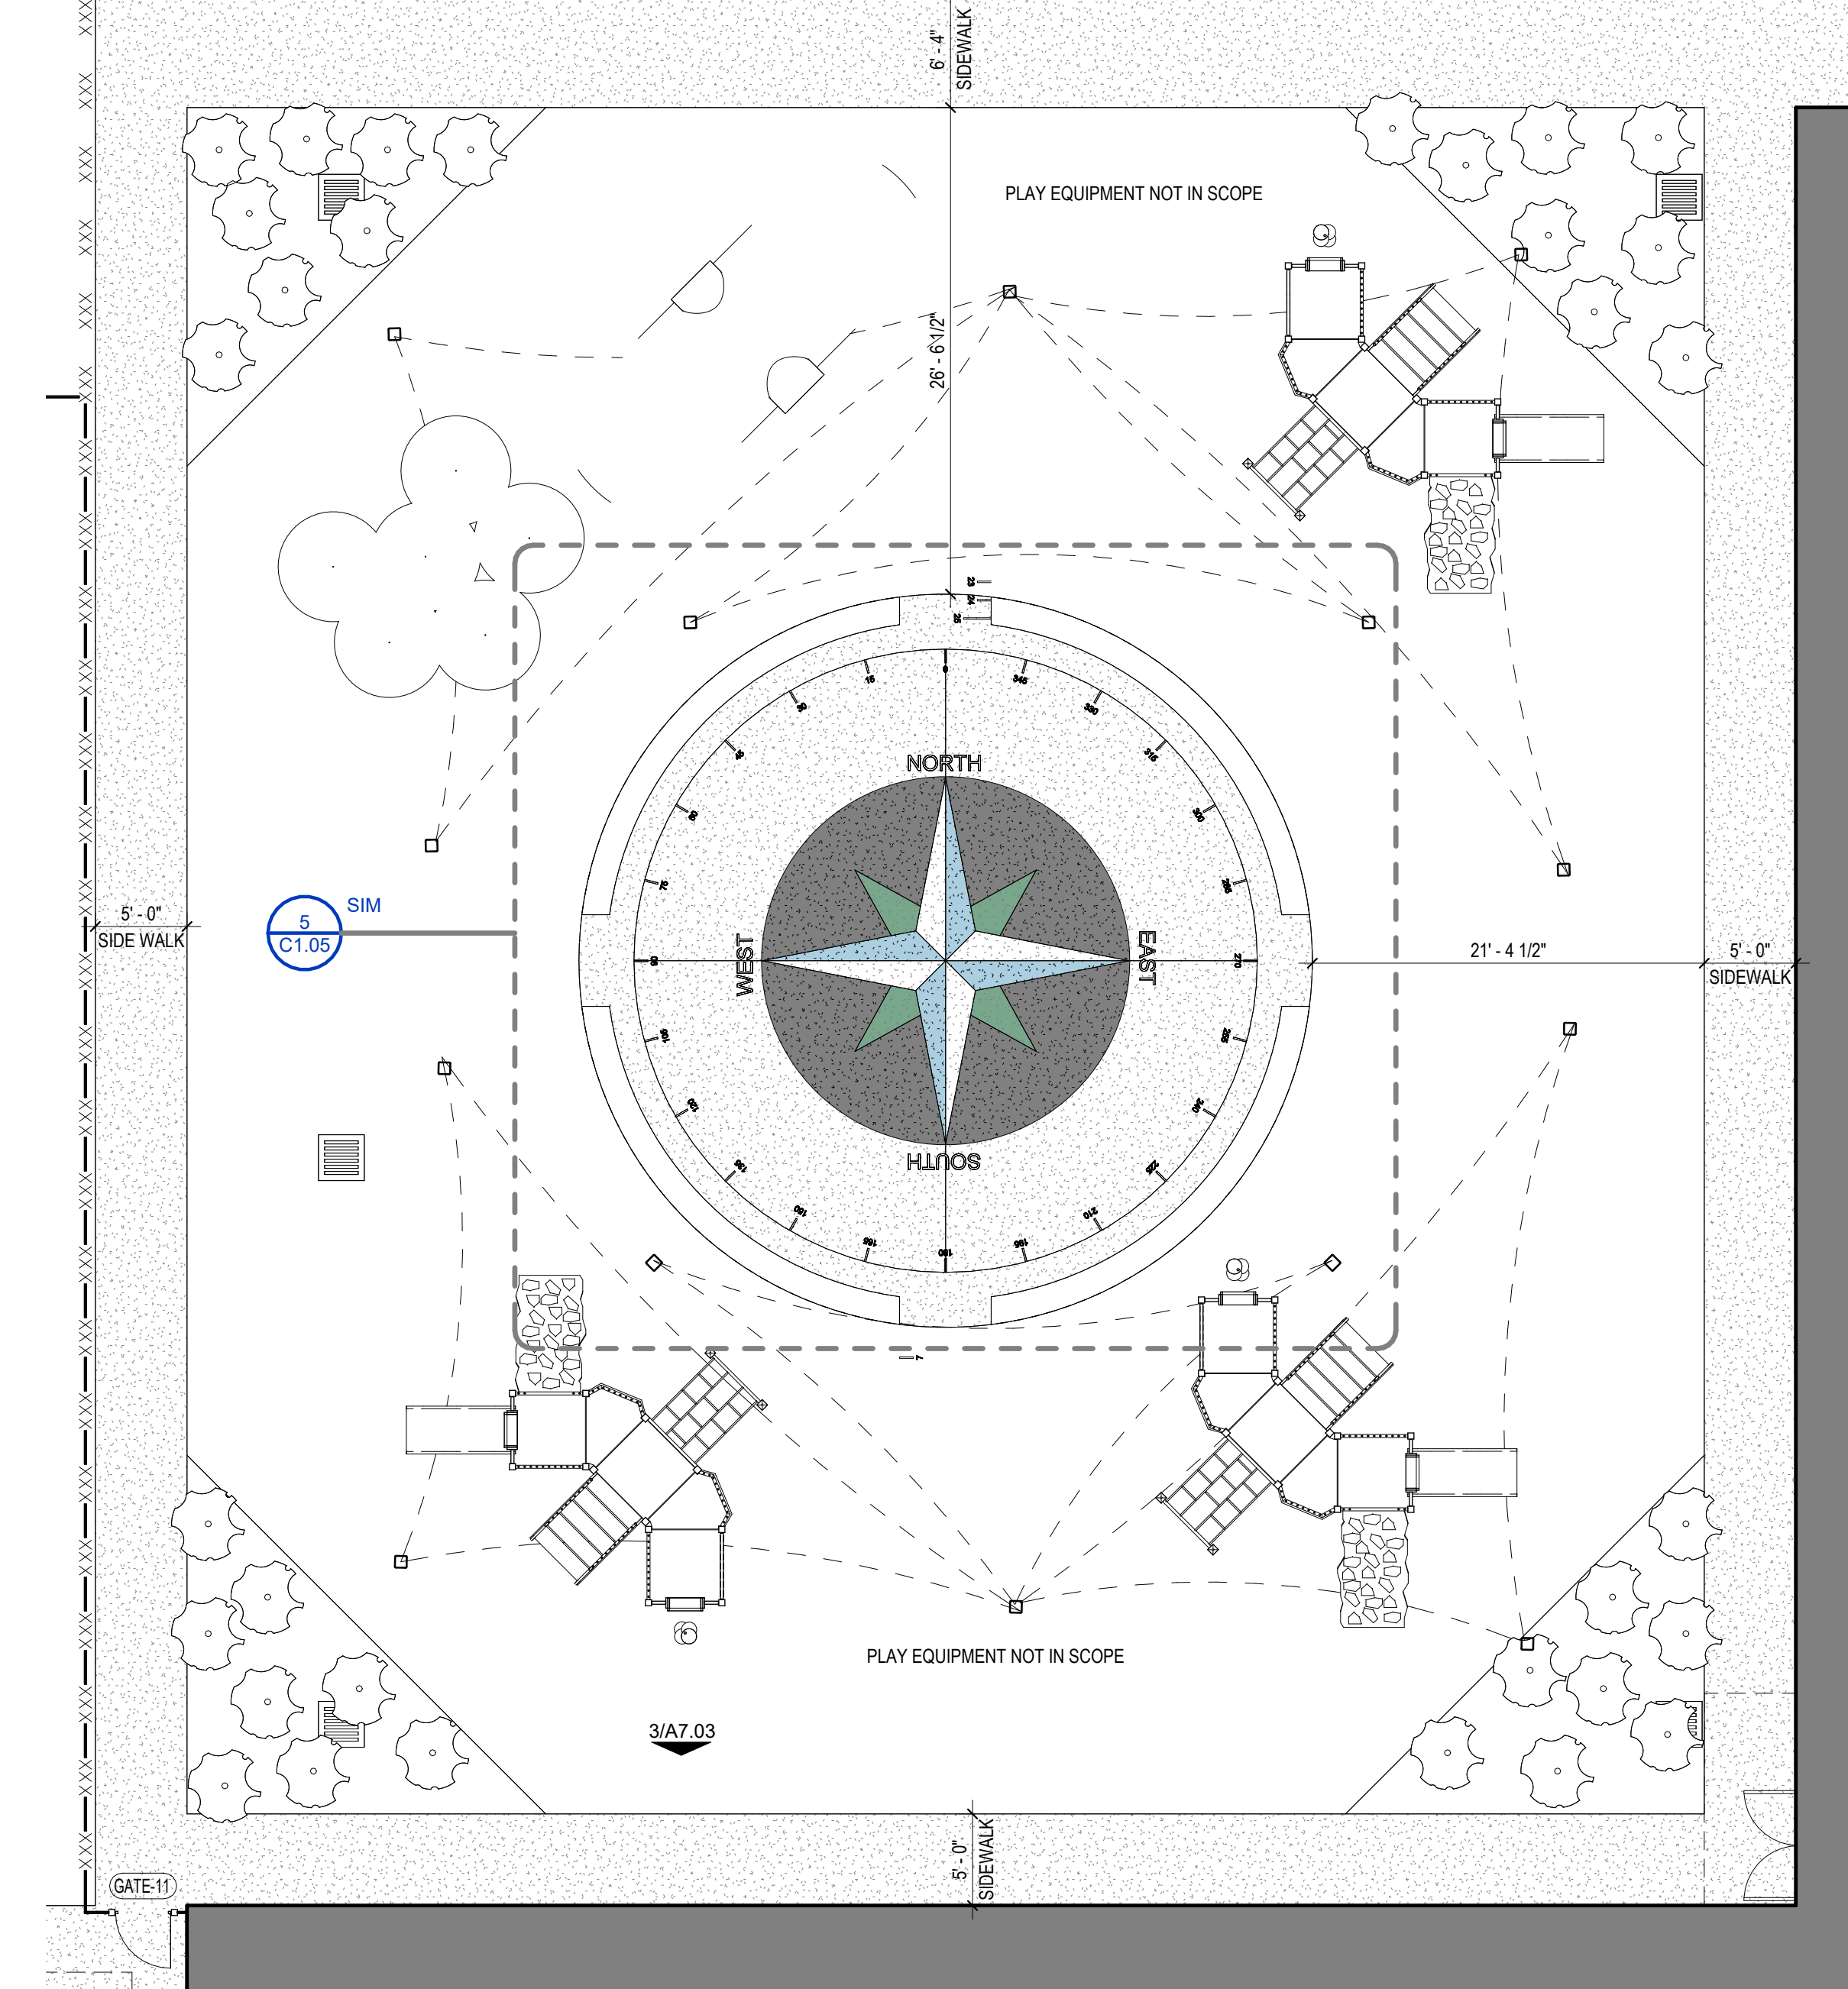

4 ENLARGED SITE PLAN - PLAYGROUND
1/8" = 1'-0"

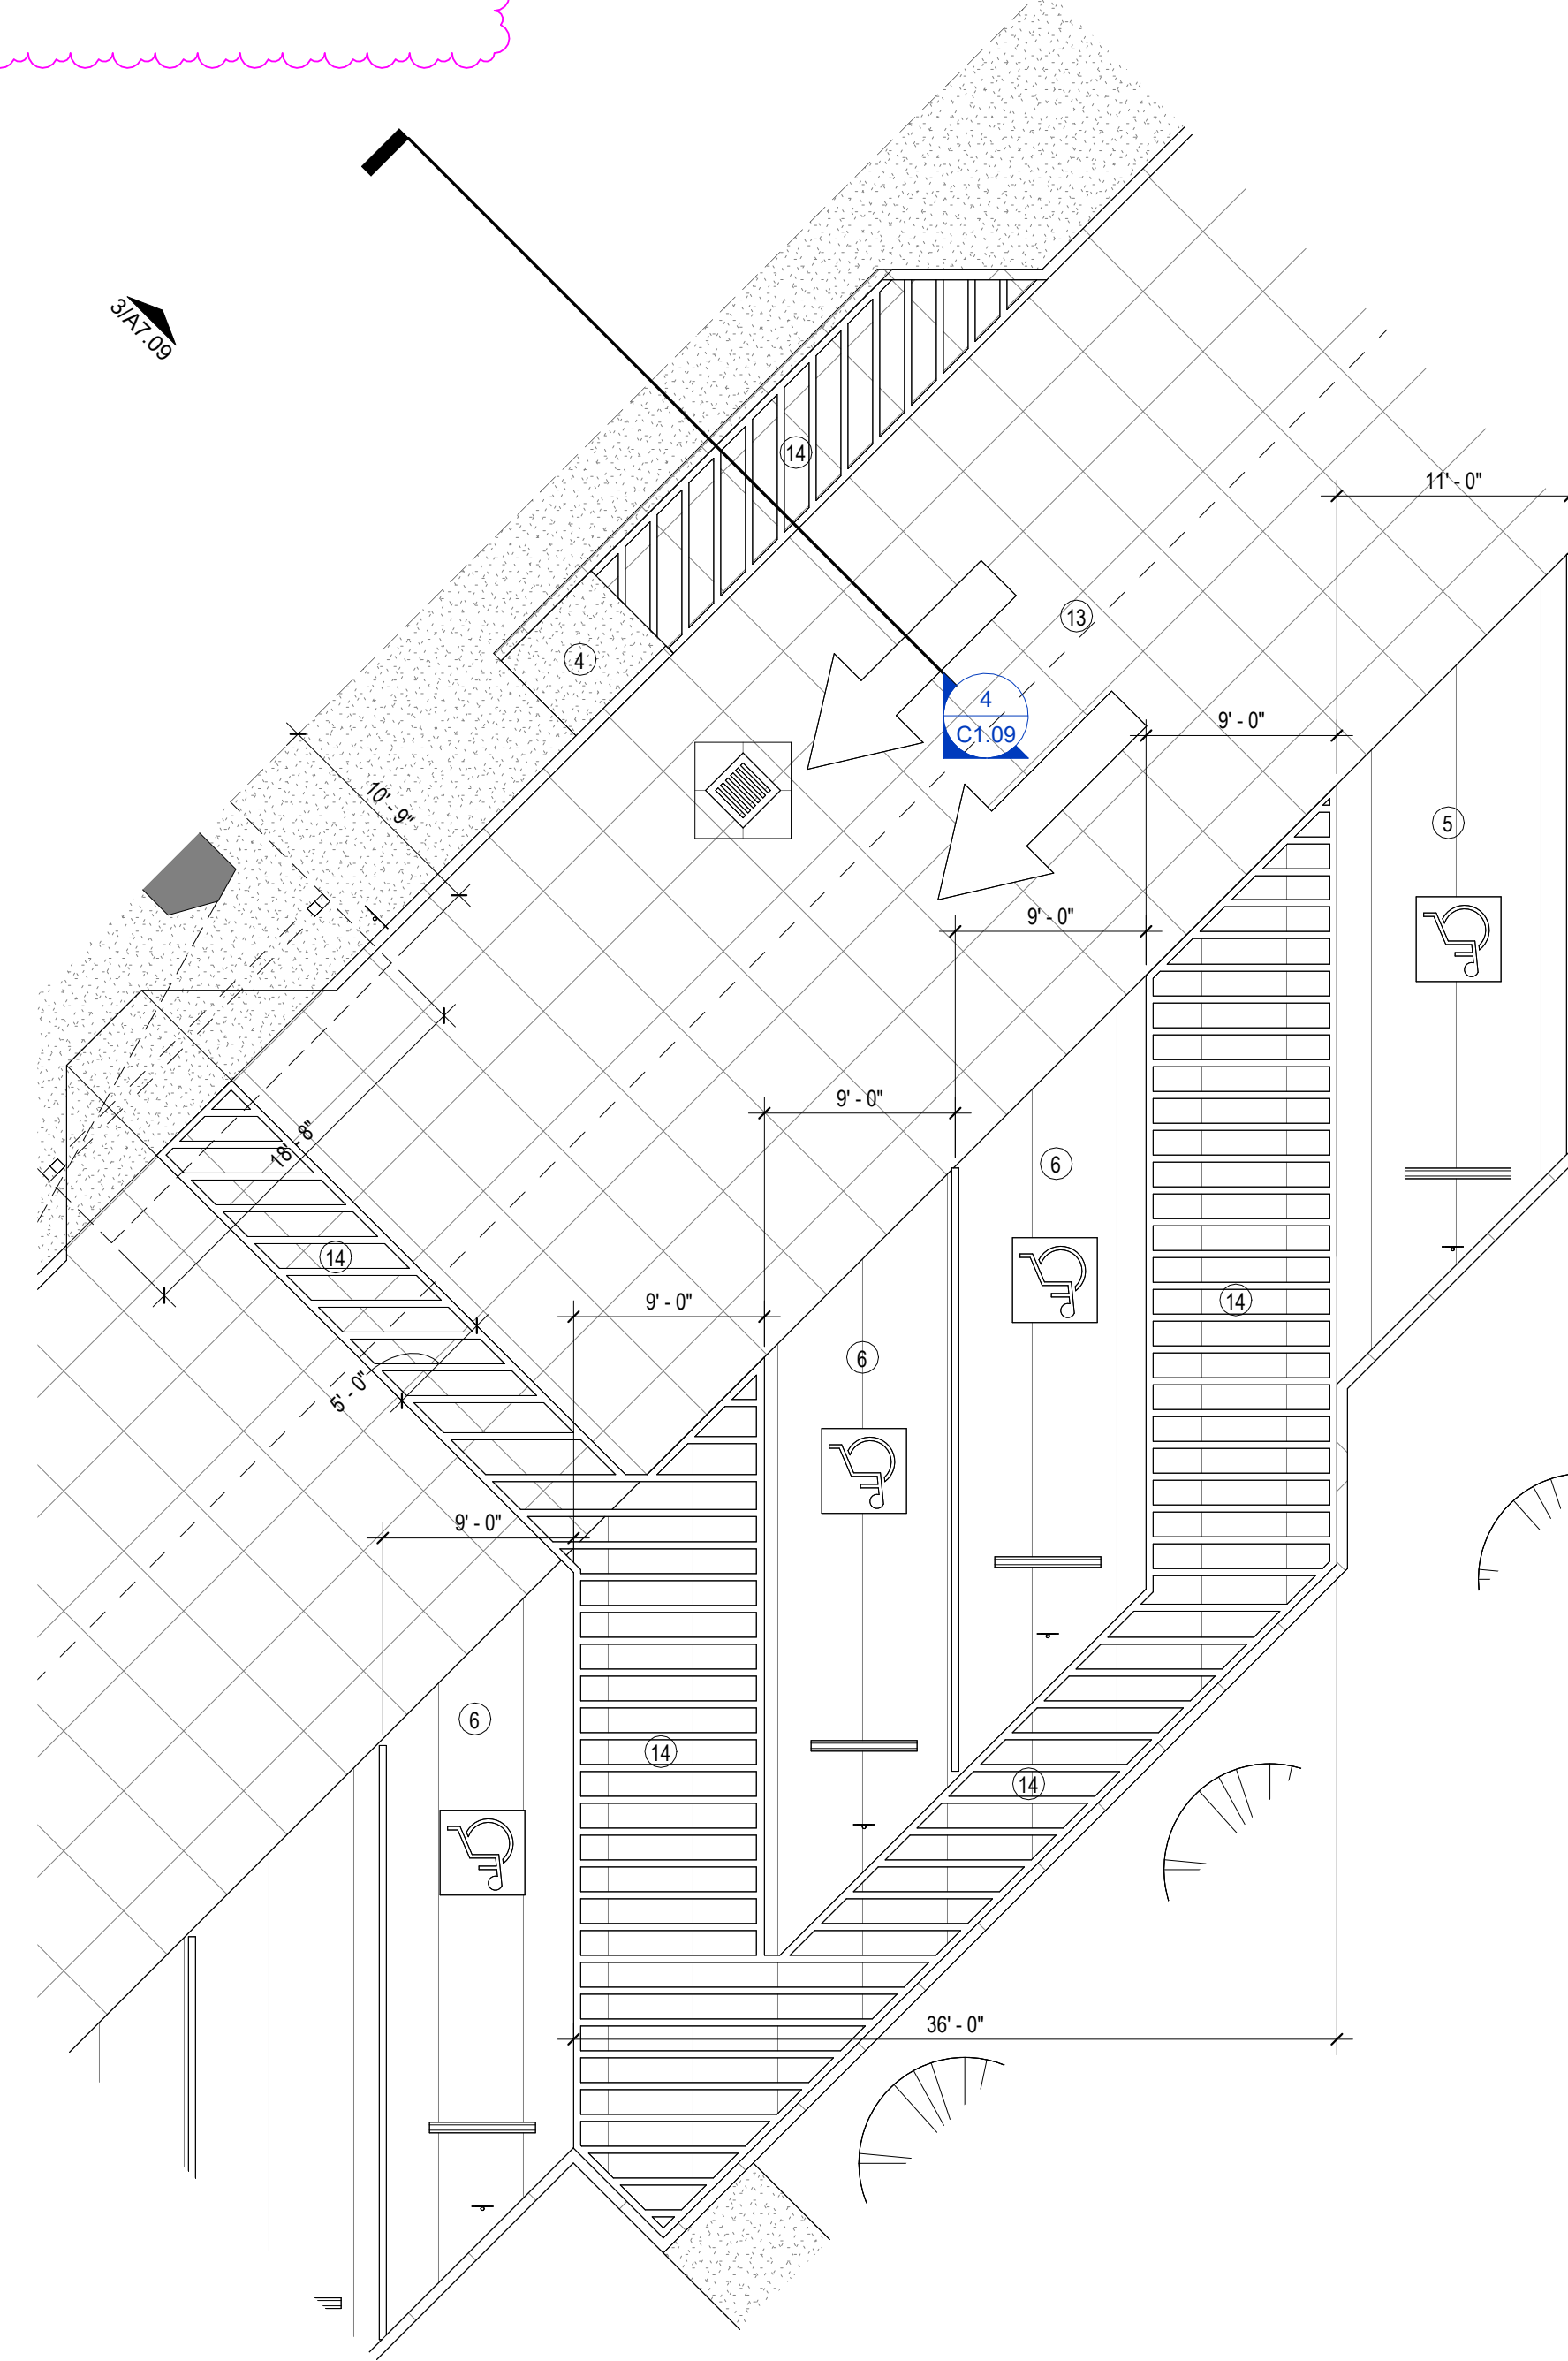

1 ENLARGED SITE PLAN - ADA PARKING
1/8" = 1'-0"


CONSULTANTS
STRUCTURAL
 CJG Engineers
 6051 North Course Drive, Suite 375
 Houston, TX 77072
 Tel: 713.780.3345
 Fax: 713.780.3712
MEP
 Lee Truong & Yu Engineers, PLLC
 840 Gessner Road, Suite 325
 Houston, TX 77024
 Tel: 281.945.8888
 Fax: 281.945.8889
FOODSERVICE
 FCA DESIGN, INC.
 1120 Broadway, Suite 2362
 Pearland, TX 77584
 Tel: 281.520.3431

CIVIL
 S&G Engineering Consultants, LLC
 1706 Avenue D, Suite B
 Katy, Texas 77493
 Tel: 832.437.7377

LANDSCAPE
 MARY L. GOLDSBY ASSOCIATES
 112 NORTHWOOD STREET
 HOUSTON, TEXAS 77009
 Tel: 713.802.2799

WILLIAMS ELEMENTARY SCHOOL
 PASADENA INDEPENDENT SCHOOL DISTRICT
 2262 Allen Genoa Rd, Houston, TX 77017

ARCADIS
 TEXAS ARCADIS INC.
 10205 WESTHEIMER SUITE 800
 HOUSTON, TX 77042
 tel 281.286.6605, fax 713.977.4620

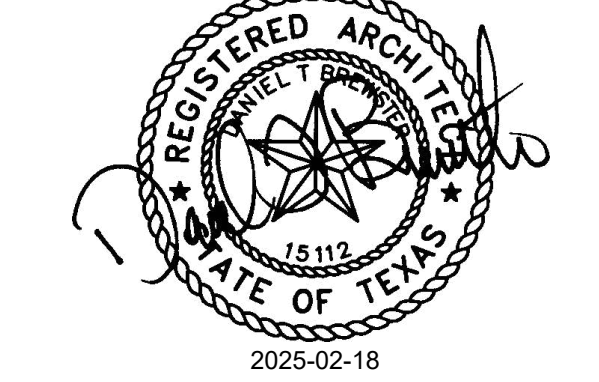

| | |
|------------|--------------------|
| PROJECT #: | 202301 |
| DATE: | 2025-02-18 |
| DRAWN: | Author |
| CHECKED: | Checker |
| DATE: | ISSUE |
| 2025-02-18 | ISSUED FOR BID |
| 2024-09-13 | CITY COMMENTS 01 1 |
| 2025-03-20 | ADD 03 A |

C1.05
 ENLARGED SITE PLANS

