### **ADDENDUM NO. 4**

For: Elementary School # 38 522 Brookewater Boulevard Rosenberg, TX 77471 for LAMAR CISD 3911 Avenue I Rosenberg, TX 77471

TO: DRAWINGS AND SPECIFICATIONS DATED: December 12, 2024

PREPARED BY: PFLUGER ARCHITECTS, L.P.

ADDENDUM DATE: January 15, 2025

PROJECT NO: 24-028

This addendum shall be considered part of the Bid Documents for the above named project as though it had been issued at the same time and shall be incorporated integrally therewith. Where provisions of the following supplementary data differ from those of the original Bid Documents, this Addendum shall govern and take precedence.

Bidders are hereby notified that they shall make any necessary adjustments in their estimates as a result of this Addendum. It will be construed that each bidder's proposal is submitted with full knowledge of all modifications and supplemental data specified herein.

Addendum No.4 consists of the following:

ADD. NO. 4 - Pfluger Narrative ADD. NO. 4 - Specifications ADD. NO. 4 - Drawings

**GENERAL:** 

The Bid Documents are modified and clarified as follows:

Reference to Specification or Detail modifications in this Addendum are to attached documents. Including the following attached narratives

Addendum 4 Architectural Narrative - 1 page Addendum 4 Civil Narrative - 1 page Addendum 4 Specs - 34 pages Addendum 4 Sheets - 3 pages

### SPECIFICATIONS:

I	ITEM	SECTION	DESCRIPTION
S4-1 00 01 01 Table of Contents REVISED to reflect the sections being issued in this Addend		00 01 01	Table of Contents REVISED to reflect the sections being issued in this Addendum
Ī	S4-2	00 11 00	Information related to Alternate #2 is REVISED



DATE: 1/15/25



### **Civil Narrative**

Lamar CISD Elementary School No. 38 Addendum 4 January 15, 2025

Below is a summary of the sheet revisions for Addendum 4.

### **C5.00 STORM SEWER UTILITY PLAN**

Background updates for domestic and water line revisions.

### **C5.01 SANITARY AND WATER UTILITY PLAN**

- Added 8" fire water meter in vault.
- Revised locations of domestic and fire water lines and appurtenances.
- Specified RPZ for domestic backflow preventer.
- Specified PVB for irrigation backflow preventer.

#### C12.02 WATER DETAILS 2

- Added detail for 8" fire water meter vault.
- Added detail for 4" domestic RPZ backflow preventer.
- Removed detail for 4" domestic double detector backflow preventer.

If you have any questions, please contact us at (713) 337-8881.

Thank you,

Fred Dally, P.E. Dally + Associates, Inc.



# 00 01 01 TABLE OF CONTENTS Page 1 of 7 ADDENDUM #4

### **SECTION 00 01 01**

### **TABLE OF CONTENTS**

### VOLUME 1 of 2

### **INFORMATION**

Table of Contents [REVISED: ADDENDUM #3]

Design Team Seals Pages [REVISED: ADDENDUM #3]

### **DIVISION 00 00 00 - PROCUREMENT AND CONTRACTING REQUIREMENTS**

00 11 00 - REQUEST FOR COMPETITIVE SEALED PROPOSALS [REVISED: ADDENDUM #4]

00 20 00 - INSTRUCTIONS TO OFFERORS [REVISED: ADDENDUM #3]

00 40 01 - PROPOSAL BOND

00 40 12 - LIST OF SUBCONTRACTORS

00 40 13 - AFFIDAVIT OF NON-DISCRIMINATORY EMPLOYMENT

00 40 14 - AFFIDAVIT OF NON-ASBESTOS, LEAD, AND PCB USE IN PROJECT

00 40 17 - CRIMINAL HISTORY RECORD INFORMATION

00 65 00 - EVALUATION CRITERIA

00 65 01 - PROPOSAL EVALUATION FORM

00 72 00 - CONTRACT DOCUMENTS

00 73 00 - A201 LCISD SUPPLEMENTARY CONDITIONS

00 73 19 - SAFETY REQUIREMENTS

00 73 50 - 2022 HOUSTON PREVAILING WAGE RATES

### **DIVISION 01 00 00 - GENERAL REQUIREMENTS**

01 10 00 - MISCELLANEOUS REQUIREMENTS

01 21 00 - ALLOWANCES [REVISED: ADDENDUM #1]

01 22 00 - UNIT PRICES

01 23 00 - ALTERNATES [REVISED: ADDENDUM #1]

01 25 13 - PRODUCT SUBSTITUTION PROCEDURES

01 26 00 - CONTRACT MODIFICATION PROCEDURES

01 29 00 - SCHEDULE OF VALUES & PAYMENT PROCEDURES

01 31 00 - PROJECT MANAGEMENT AND COORDINATION

01 31 15 - PROJECT MANAGEMENT COMMUNICATIONS - CONTRACTOR

01 31 19 - PROJECT MEETINGS

01 32 00 - SCHEDULES, REPORTS AND PAYMENTS

01 32 16 - CONSTRUCTION SCHEDULE

01 33 01 - SUBMITTAL PROCEDURES

01 35 23 - OWNER SAFETY REQUIREMENTS

01 35 23.2 - BADGING - VERSION 6.0

01 35 23.2 - BADGING - VERSION 7.0

01 35 43 - ENVIRONMENTAL PROCEDURES

01 40 00 - QUALITY REQUIREMENTS

01 42 00 - OWNER REQUIREMENTS

01 42 01 - GUIDELINES FOR 4S SAFETY PLAN IMPLEMENTATION V4

01 42 19 - REFERENCE STANDARDS AND DEFINITIONS

01 45 29 - TESTING LABORATORY SERVICES

01 50 00 - TEMPORARY FACILITIES AND CONTROLS

01 57 13 - EROSION AND SEDIMENTATION CONTROL

01 60 00 - PRODUCT REQUIREMENTS

01 73 29 - CUTTING AND PATCHING

01 74 23 - FINAL CLEANING

01 77 00 - CLOSEOUT PROCEDURES

01 77 01 - CLOSEOUT FORMS A-D

00 01 01 TABLE OF CONTENTS
Page 2 of 7
ADDENDUM #4

01 77 02 - WAIVER AND RELEASE OF LIENS 01 78 36 - WARRANTIES AND GUARANTEES 01 78 39 - PROJECT RECORD DOCUMENTS

01 91 13 - GENERAL COMMISSIONING

### **DIVISION 02 00 00 - EXISTING CONDITIONS**

02 32 00 - GEOTECHNICAL DATA 02 32 00.1 - GEOTECHNICAL REPORT 02 41 17 - DEMOLITION

### **DIVISION 03 00 00 - CONCRETE**

03 05 16 - UNDERSLAB VAPOR BARRIER

03 10 00 - CONCRETE FORMING AND ACCESSORIES

03 21 00 - SITE CONCRETE REINFORCEMENT

03 30 00 - CAST-IN-PLACE CONCRETE

03 41 13 - PRECAST CONCRETE HOLLOW CORE PLANKS

03 52 16 - LIGHTWEIGHT INSULATING CONCRETE)

### **DIVISION 04 00 00 - MASONRY**

04 20 00 - UNIT MASONRY

### **DIVISION 05 00 00 - METALS**

05 12 00 - STRUCTURAL STEEL

05 21 00 - STEEL JOIST FRAMING

05 31 00 - STEEL DECKING

05 40 00 -COLD-FORMED METAL FRAMING

05 50 00 - METAL FABRICATIONS

05 52 13 - PIPE AND TUBE RAILINGS

### **DIVISION 06 00 00 - WOOD, PLASTICS & COMPOSITES**

06 10 00 - ROUGH CARPENTRY

06 20 00 - MILLWORK AND FINISH CARPENTRY

06 61 16 - SOLID SURFACING FABRICATIONS

### **DIVISION 07 00 00 - THERMAL AND MOISTURE PROTECTION**

07 11 13 - BITIMINOUS DAMPPROOFING

07 21 00 - BUILDING INSULATION

07 21 19 - FOAMED-IN-PLACE INSULATION

07 26 00 - FLUID APPLIED AIR BARRIER

07 42 13 - PREFORMED METAL WALL PANELS [REVISED: ADDENDUM #2]

07 42 13.1 - INSULATED METAL WALL PANELS

07 42 15 - PREFORMED METAL SOFFIT PANELS

07 52 19 - MOD BIT ROOFING SYSTEM

07 62 00 - ROOF RELATED SHEET METAL-ADD 2

07 65 00 - FLEXIBLE FLASHING

07 65 26 - MEMBRANE THROUGH-WALL FLASHING

07 72 00 - ROOF ACCESSORIES-ADD 3

07 72 33 - ROOF HATCH

07 84 00 - FIRESTOPPING

07 90 00 - JOINT PROTECTION

07 95 13 - EXPANSION JOINT COVER ASSEMBLIES

00 01 01 TABLE OF CONTENTS
Page 3 of 7
ADDENDUM #4

### **DIVISION 08 00 00 - OPENINGS**

08 11 00 - HOLLOW METAL DOORS & FRAMES

08 15 13 - PLASTIC LAMINATE FACED WOOD DOORS

08 31 13 - ACCESS DOORS AND FRAMES

08 33 00 - ROLLING GRILLES

08 33 02 - ROLLING COUNTER SHUTTERS

08 41 13 - ALUMINUM ENTRANCES AND STOREFRONTS [REVISED: ADDENDUM #2]

08 44 13 - ALUMINUM CURTAIN WALL SYSTEM [REVISED: ADDENDUM #2]

08 71 00 - DOOR HARDWARE [REVISED: ADDENDUM #2]

08 80 00 - GLASS AND GLAZING

08-88-53 - SECURITY GLAZING

### **DIVISION 09 00 00 - FINISHES**

09 21 16 - GYPSUM BOARD ASSEMBLIES

09 30 00 - TILING

09 51 00 - SUSPENDED ACOUSTICAL CEILINGS

09 54 23 - LINEAR METAL CEILINGS

09 64 55 - RESILIENT WOOD FLOOR-STAINED SURFACE

09 65 00 - RESILIENT FLOORING

09 65 13 - RESILIENT BASE

09 65 25 - VINYL TILE\_PLANK FLOORING (LVT)

09 66 13 - PORTLAND CEMENT TERRAZZO FLOORING

09 67 23 - RESINOUS FLOORING

09 68 16 - CARPET

09 72 00 - PRESENTATON DRY-ERASE WALLCOVERING

09 72 00 - WALL COVERING

09 84 13 - FABRIC COVERED ACOUSTICAL PANELS [REVISED: ADDENDUM #3]

09 90 00 - PAINTING AND COATING

### **DIVISION 10 00 00 - SPECIALTIES**

10 05 00 - MISCELLANEOUS SPECIALTIES

10 11 00 - VISUAL DISPLAY BOARDS

10 14 00 - ARCHITECTURAL SIGNAGE

10 14 64 - ELECTRONIC MESSAGE SIGNAGE [ISSUED: ADDENDUM #2]

10 21 16 - SOLID PLASTIC TOILET PARTITIONS

10 21 23 - CUBICLE CURTAINS AND TRACK

10 22 26 - OPERABLE PARTITIONS

10 26 13 - CORNER GUARDS

10 28 00 - TOILET AND BATH ACCESSORIES [REVISED: ADDENDUM #2]

10 44 13 - FIRE EXTINGUISHERS AND CABINETS

10 51 13 - WEAPONS RACK

10 56 13 - METAL STORAGE SHELVING

10 73 00 - PROTECTIVE COVERS

10 75 16 - FLAGPOLE

### **DIVISION 11 00 00 - EQUIPMENT**

11 16 19 - RAPID ENTRY SYSTEM (FIREMAN LOCK BOX)

11 31 13 - RESIDENTIAL APPLIANCES

11 40 00 - FOOD SERVICE EQUIPMENT

11 52 13 - PROJECTION SCREENS

11 61 43 - STAGE CURTAINS

11 66 00 - ATHLETIC EQUIPMENT

11 72 00 - AUTOMATED EXTERNAL DEFIBRILLATORS

00 01 01 TABLE OF CONTENTS
Page 4 of 7
ADDENDUM #4

### **DIVISION 12 00 00 - FURNISHINGS**

12 21 13 - METAL HORIZONTAL LOUVER BLINDS

12 24 13 - MOTORIZED ROLLER WINDOW SHADES

12 24 15 - MANUALLY OPERATED ROLLER WINDOW SHADES

12 32 16 - MANUFACTURED PLASTIC LAMINATE CLAD CASEWORK

12 56 00 - LIBRARY FURNITURE

12 93 13 - BICYCLE RACKS

### **DIVISION 13 00 00 THROUGH 20 00 00 - NOT USED**

### **VOLUME 2 of 2**

### **INFORMATION**

TABLE OF CONTENTS
DESIGN TEAM SEALS PAGES

### **DIVISION 21 00 00 - FIRE SUPRESSION**

21 01 00 - FIRE PROTECTION OPERATING & MAINTENANCE MANUALS

21 05 00 - FIRE PROTECTION GENERAL PROVISIONS

21 05 10 - FIRE PROTECTION CONTRACT QUALITY CONTROL

21 05 12 - FIRE PROTECTIONSHOP DRAWINGS, COORD DRAWINGS, PROD DATA

21 05 13 - ELECTRICAL PROVISIONS OF FIRE PROTECTION WORK

21 10 00 - FIRE SPRINKLER SYSTEM

### **DIVISION 22 - PLUMBING**

22 01 00 - PLUMBING OPERATING & MAINTENANCE MANUALS

22 05 00 - PLUMBING GENERAL PROVISIONS

22 05 10 - PLUMBING CONTRACT QUALITY CONTROL

22 05 11 - UNDER SLAB PIPE VOID SYSTEM [ISSUED: ADDENDUM #2]

22 05 12 - SHOP DRAWINGS, COORD.DRAWINGS & PRODUCT DATA

22 05 13 - ELECTRICAL PROVISIONS OF PLUMBING WORK

22 05 15 - PLUMBING EARTHWORK

22 05 16 - EXC, BACKFILLING & COMPACT FOR UTILITIES

22 05 17 - PLUMBING ACCESS DOORS

22 05 19 - PRESS & TEMP INSTRU FOR PLUMBING PIPING

22 05 23 - VALVES, STRAINERS & VENTS

22 05 33 - PIPE HEAT TRACING

22 07 19 - PLUMBING PIPING INSULATION

22 08 00 - PLUMBING COMMISSIONING

22 11 16 - DOMESTIC WATER PIPING & APPURTENANCES

22 11 19 - PIPING & APPUR FOR COLD-WATER MAKE-UP

22 11 23 - DOMESTIC WATER PUMPS

22 11 25 - DOMESTIC WATER BOOSTER PUMP (IN-LINE VERTICAL)

22 13 16 - SOIL WASTE & SANITARY DRAIN PIPING

22 14 13 - ROOF DRAINAGE PIPING & APPURTENANCES [ISSUED: ADDENDUM #2]

22 20 00 - PLUMBING PIPE & FITTINGS - GENERAL

22 33 33 - ELECTRIC WATER HEATER (COMMER. ASME)

22 34 32 - GAS DOMESTIC WATER HEATER (CYCLONE)

22 40 00 - PLBG FIXTURES & FIXTURE CARRIERS

22 63 11 - GAS PIPING & APPURTENANCES

### DIVISION 23 00 00 - HEATING, VENTILATING AND AIR CONDITIONING

- 23 01 00 HVAC O&M MANUALS
- 23 05 00 MECH GENERAL PROVISIONS
- 23 05 10 HVAC CONTRACT QUALITY CONTROL
- 23 05 12 HVAC SHOP DRAWINGS
- 23 05 13 ELECTRICAL PROVISIONS OF HVAC WORK
- 23 05 14 HVAC CONDENSATE DRAIN PIPING
- 23 05 17 MECH ACCESS DOORS
- 23 05 18 VARIABLE FREQUENCY INVERTER
- 23 05 19 PRESSURE & TEMPERATURE INSTRUMENTS
- 23 05 23 HVAC VALVES STRAINERS & VENTS
- 23 05 33 HVAC PIPE HEAT TRACING
- 23 05 48 VIBRATION ISOLATION
- 23 05 93 TAB
- 23 05 94 COORDINATION OF TAB
- 23 07 13 EXTERNAL DUCT INSULATION
- 23 07 16 VESSEL INSULATION
- 23 07 19 HVAC PIPING INSULATION
- 23 08 00 MECHANICAL COMMISSIONING
- 23 09 33 BMCS
- 23 09 34 COORDINATION OF BMCS
- 23 20 00 MECH PIPE & FITTINGS GENERAL
- 23 21 13 HW & CW PIPE VALVES & APPURTENANCES
- 23 21 23 HVAC PUMPS
- 23 23 00 REFRIGERANT PIPING & APPURTENANCES
- 23 25 13 CIRCULATING WATER SYSTEM CHEMICAL TREATMENT
- 23 31 13 DUCTWORK
- 23 34 16 FANS
- 23 36 16 VARIABLE VOLUME TERMINAL UNITS
- 23 36 17 DUAL DUCT VARIABLE VOLUME TERMINAL UNITS
- 23 37 13 AIR DEVICES
- 23 41 00 AIR FILTRATION
- 23 52 35 GAS MODULATING HOT WATER BOILER CONDENSING
- 23 63 00 AIR COOLED CONDENSING UNIT
- 23 65 28 AIR COOLED VARIABLE SPEED ROTARY SCREW CHILLER
- 23 73 13 AIR HANDLING UNITS
- 23 82 16 HEATING & COOLING COILS
- 23 82 18 DUCTLESS MINI SPLITS
- 23 82 19 FAN COIL UNITS
- 23 82 39 ELECTRIC UNIT HEATERS
- 23 82 41 ELECTRIC DUCT HEATERS

### **DIVISION 24 00 00 THROUGH 25 00 00 - NOT USED**

### **DIVISION 26 00 00 - ELECTRICAL**

- 26 01 05 ELEC O&M MANUALS
- 26 05 00 ELEC GENERAL PROVISIONS
- 26 05 08 TELECOM CATV VOICE DATA VIDEO UTILITY COORD & SERVICE ENTRANCE
- 26 05 09 ELEC UTILITY COORDINATION & SERVICE ENTRANCE
- 26 05 10 CONTRACT QUALITY CONTROL
- 26 05 11 UNDER SLAB PIPE VOID SYSTEM-ELECTRICAL [ISSUED: ADDENDUM #2]
- 26 05 12 ELEC SHOP AND COORDINATION DRAWINGS
- 26 05 16 EXCAV-COMPACTING-BACKFIL FOR ELECTRICAL
- 26 05 19 CONDUCTORS AND CONNECTORS

00 01 01 TABLE OF CONTENTS
Page 6 of 7
ADDENDUM #4

26	05 26	- ELECT	RICAL	GROU	INDING

- 26 05 33 CONDUIT SYSTEMS
- 26 05 35 ELECTRICAL CONNECTIONS FOR EQUIPMENT
- 26 05 37 ELECTRICAL BOXES AND FITTINGS
- 26 05 38 ELECTRICAL FLOOR BOXES AND FITTINGS.DOCX
- 26 05 40 ELECTRICAL GUTTERS & WIREWAYS
- 26 05 50 FIRESTOPS
- 26 08 00 ELECTRICAL COMMISSIONING
- 26 09 25 ELECTRICAL CONTACTORS
- 26 09 29 DIGITAL LIGHTING CONTROL SYSTEM
- 26 12 16 ENERGY EFF DRY-TYPE HARM MITIGATING TRANSFORMERS
- 26 19 13 COMBINATION MOTOR CONTROLLERS
- 26 24 13 SWITCHBOARDS
- 26 24 16 PANELBOARDS ENCLOSURES
- 26 24 25 ENCLOSED SWITCHES
- 26 24 30 FUSES
- 26 27 73 LINE VOLTAGE WIRING DEVICES
- 26 32 13 NATURAL GAS STANDBY GEN SETS WITH TRANSFER SWITCH
- 26 32 16 DUAL PURPOSE MANUAL TRANSFER SWITCH
- 26 43 00 SURGE PROTECTION DEVICES
- 26 51 13 LIGHTING FIXTURES
- 26 55 61 ELEM THEATRICAL LIGHTING SYSTEM NO DEALER
- 26 56 00 SITE LIGHTING

### **DIVISION 27 00 00 - COMMUNICATIONS**

- 27 01 00 ELECTRONIC COMMUNICATIONS O&M MANUALS
- 27 05 00 COMMUNICATIONS GENERAL PROVISIONS
- 27 05 07 COMMUNICATIONS SHOP DRAWINGS
- 27 05 09 CONTRACT QUALITY CONTROL
- 27 10 00 STRUCTURED CABLING SYSTEMS
- 27 51 23 SCHOOL COMMUNICATIONS SYSTEMS
- 27 51 24 LOCAL SOUND DISTRIBUTION SYSTEM
- 27 61 00 INTEGRATED AUDIO-VIDEO SYSTEMS AND EQUIPMENT FOR INSTRUCTIONAL SPACES FRONTROW TRIO
- 27 61 05 AUDIO VIDEO SYSTEMS AND EQUIPMENT

### **DIVISION 28 00 00 - ELECTRONIC SAFETY AND SECURITY**

- 28 01 00 SAFETY & SECURITY O&M MANUALS
- 28 05 00 SAFETY & SECURITY GENERAL PROVISIONS
- 28 05 07 SAFETY & SECURITY SHOP DRAWINGS
- 28 05 10 CONTRACT QUALITY CONTROL
- 28 10 00 ACCESS CONTROL SYSTEM
- 28 15 00 INTRUSION DETECTION
- 28 20 00 VIDEO SURVEILLANCE
- 28 46 00 FIRE DETECTION & ALARM SYSTEM
- 28 55 00 RF SURVEY

### Division 31 00 00 – Earthwork

- 31 00 00 SITE EARTHWORK
- 31 11 00 CLEARING AND GRUBBING
- 31 23 00 GRADING EXCAVATION AND FILL
- 31 25 00 EROSION AND SEDIMENTATION CONTROL
- 31 63 29 DRILLED CONCRETE PIERS AND SHAFTS

### **DIVISION 32 00 00 - EXTERIOR IMPROVEMENTS**

- 32 12 16 ASPHALTIC CONCRETE PAVEMENT
- 32 13 13 PORTLAND CEMENT CONCRETE PAVING
- 32 13 19 CONCRETE PAVEMENT JOINTS
- 32 13 73.19 SITEWORK CAST-IN-PLACE CONCRETE
- 32 16 13 CONCRETE CURBS AND CURB AND GUTTER
- 32 31 15 CHAIN LINK FENCING AND GATES
- 32 31 19 ORNAMENTAL FENCE SYSTEM [REPLACED: ADDENDUM #3]
- 32 84 00 LANDSCAPE IRRIGATION
- 32 90 00 LANDSCAPE PLANTING
- 32 90 30 EXTERIOR LANDSCAPE MAINTENANCE
- 32 91 00 TOPSOIL, PLACEMENT AND GRADING
- 32 92 00 LAWN SODDING & HYDROMULCH

### **DIVISION 33 00 00 - UTILITIES**

- 33 05 16 UTILITY STRUCTURES
- 33 05 28 TRENCHING AND BACKFILL FOR UTILITIES
- 33 11 00 WATER DISTRIBUTION SYSTEMS
- 33 16 53 TRAFFIC PAINT STRIPING
- 33 31 00 SANITARY UTILITY SEWERAGE PIPING
- 33 41 00 STORM SEWAGE SYSTEMS

### **END OF TABLE OF CONTENTS**

00 11 00 REQUEST FOR COMPETITIVE SEALED PROPOSALS
Page 1 of 27
ADDENDUM #4

## SECTION 00 11 00 – REQUEST FOR COMPETITIVE SEALED PROPOSALS

Competitive Sealed Proposals for the work identified below in accordance with Proposal Documents and addenda as may be issued prior to date of proposal opening will be received by the Board of Trustees, Lamar Consolidated Independent School District, until proposal closing date and time, as identified below. Proposals from Offerors will then be opened in public and read aloud.

OWNER: Lamar Consolidated Independent School District

3911 Avenue I

Rosenberg, Texas 77471 Phone: (832) 223 - 0250

Representative: Kevin McKeever

**PROJECT:** Prototype #2 - Elementary School #38

522 Brookewater Blvd Rosenberg, TX 77471

**EST. BUDGET:** \$40,000,000.00

PREPROPOSAL December 20, 2024, at 10:00 AM

CONFERENCE:

Location: Bond Program Office:

5015 Commodore Drive, Rosenberg, Texas77471

Representatives of the Architect, Owner will be present at this

meeting. All proposers are encouraged to attend.

**PROPOSAL DATE**AND TIME:
January 21, 2025, at 2:00 PM –
Base and Alternates Proposals

**LOCATIONOF** LCISD Service Center

**PROPOSALOPENING:** 4901 Avenue I, Rosenberg, Texas 77471

**ARCHITECT:** Pfluger Architects

2 Greenway Plaza, Ste 460 Houston, Texas 77046 Phone: 713-222-1141

Complete Proposal Package (Drawings and Specifications) may be obtained from the Architect in electronic form via AutoDesk Docs by written/ email request to the following persons:

- 1. Diedra.Shaw@pflugerarchitects.com
- 2. Jazmin.Mendez@pflugerarchitects.com
- 3. Raleigh.Sullivan@pflugerarchitects.com

No hard copies will be provided, Offerors may print the proposal package at their own expense only for the purposes of preparing their respective proposals.

Office Hours are 8:00 AM to 5:00 PM

00 11 00 REQUEST FOR COMPETITIVE SEALED PROPOSALS
Page 2 of 27
ADDENDUM #4

In addition, proposal documents can be reviewed at the following locations:

Virtual Builders Exchange 7035 W. Tidwell, Bldg J, Ste 112 Houston, Texas 77098 F: (832) 613-0344

www.virtualbx.com

ConstructConnect (Formerly iSqFt & CMD) Phone: (800) 364-2059

www.constructionconnect.com

Dodge Data & Analytics 4300 Beltway PI, Suite 150, Arlington, TX 76018 (877) 784-9556 www.construction.com https://dfmgr.construction.com/dfmgr/login

Submit Proposals to the Owner no later than the date and time specified. Submit proposals in duplicate in a sealed envelope in accordance with Section 00 20 00 Instructions to Offerors with the following information on the face of the envelope.

Name of Offeror (General Contractor)
Prototype #2 - Elementary School #38
Lamar Consolidated Independent School District
CSP #: 03-2025

Attn: Ms. Brandi Pittman, Director of Purchasing & Materials Management

The Owner reserves the right to reject any and all proposals and to waive any irregularities in the Competitive Sealed Proposal process.

No proposal shall be withdrawn within 45 days after the proposal opening without the specific consent of the Owner.

**PROPOSAL BOND:** A Proposal Bond (Section 00 40 01 Proposal Bond), from a bonding company acceptable to the Owner or a certified check in an amount equal to 10% of the greatest amount proposal shall accompany each Offeror's proposal.

**PAYMENT BOND AND PERFORMANCE BOND:** A Payment Bond and Performance Bond, each in an amount equal to 100% of the Contract Sum conditioned upon the faithful performance of the Contract will be required. Please note that all bonding companies presented must be acceptable to the Owner.

The prevailing rates of wages are the minimums that must be paid in compliance with applicable laws of the State of Texas.

Offerors submitting a proposal are encouraged to visit the site. All Offerors submitting a proposal are encouraged to attend the proposal opening.

Subcontractors and Suppliers intending to submit proposals to General Construction Offerors are required to prepare proposals based on a complete set of proposal documents.

Successful Subcontractors and Supplier Offerors must retain their Proposal Documents until completion of the construction.

00 11 00 REQUEST FOR COMPETITIVE SEALED PROPOSALS
Page 3 of 27
ADDENDUM #4

### Lamar Consolidated Independent School District (LCISD)

CSP #: 03-2025

### RETURN THE FOLLOWING DOCUMENTS WITH BID/PROPOSAL PACKAGE:

From Section 00 11 00 Request for Competitive Sealed Proposals

- 1. Solicitation Cover Sheet
- 2. Response to Criteria Questions
- 3. Competitive Sealed Proposal Form
- 4. References (email to Architect, refer to Project Schedule for date)
- 5. Interested Party. Form 1295
- 6. Certificate of Residency
- 7. Felony Conviction Notification
- 8. Conflict of Interest Questionnaire
- 9. Certificate Regarding Lobbying
- 10. Vendor Debarment Statement
- 11. No Response Form (if choosing not to submit a response)
- 12. Proposal Submission Form
- 13. Contractor Certification
- 14. Texas Statutory Performance Bond
- 15. Texas Statutory Payment Bond
- 16. Texas Government Code 2270 Verification Form

Refer to Section 00 20 00 Instructions to Offerors, for additional form requirements

00 11 00 REQUEST FOR COMPETITIVE SEALED PROPOSALS Page 4 of 27

ADDENDUM #4

Lamar Consolidated Independent School District (LCISD) Solicitation Cover Sheet

CSP#	03-2025	
Due Date:	January 21, 2025	
	ATER THAN 2:00 PM (CST) ALS WILL NOT BE ACCEPTED	

Competitive Sealed Proposal (CSP): 03-2025 Prototype #2 - Elementary School #38

Company Name						
Company Address						
City		State		Zip		
Taxpayer I.D. #						
Telephone	Fax		E-mail			
Billing Address if different from above						
Authorized Representative Name						
Authorized Representative Signature						

Your signature attests to your offer to provide the goods and/or services in this solicitation according to the published provisions of this solicitation. Contract is not valid until LCISD Board has approved the award.

Competitive Sealed Proposal (CSP):	
Prototype #2 - Elementary School #38	

Purpose of Solicitation	The intention of this solicitation is to solicit proposals to establish a contract to provide:	
	Prototype #2 - Elementary School #38 The estimated Project Budget for this project is \$40,000,000,000.	

### Length of Solicitation Single purchase instrument awarded with Lamar CISD Board approval.

### **Terms and Conditions**

This solicitation shall be governed by the following documents which are incorporated herein.

A copy may be obtained at <a href="http://www.lcisd.org/departments/business-office/purchasing/terms-and-conditions">http://www.lcisd.org/departments/business-office/purchasing/terms-and-conditions</a> or by contacting the Lamar CISD Purchasing Dept. staff listed on the cover sheet. Any exception to the terms and conditions must be included in the Proposer's response. Texas Education Code 44.031 and Government Code 2269 Purchasing and Acquisition, LCISD Policy CH (Legal) Purchasing and Acquisition, LCISD Policy CH (Local)

LCISD reserves the right to award this contract as best meets the district needs to waive informalities and to reject any or all proposals.

### **Response Requirements**

LCISD will accept competitive sealed proposals either by mail or hand delivery until **January 21, 2025 at 2:00 PM (CST).** Please make certain that the Solicitation number is written clearly on the front of your envelope. Proposals received after the opening date and time will not be accepted and will be returned unopened.

Submission Package must include: Two (2) Originals

Please use the address below:

Lamar CISD Service Center 4901 Avenue I, Rosenberg, TX 77471

For additional information contact
Brandi Pittman 832-223-0166 or by email at <a href="mailto:brandi.pittman@lcisd.org">brandi.pittman@lcisd.org</a>

A response is required to all forms, questions and price entry listed on the Proposal Form. Leaving a line blank will be considered a "no bid" and may result in disqualification for your submission.

### Prototype #2 - Elementary School #38 PROJECT SCHEDULE

Competitive Sealed Proposal (CSP): CSP No.: 03-2025

Release Construction Documents	December 16, 2024	
Pre-Proposal Conference at 10:00 AM (CST) Location: Bond Program Office: 5015 Commodore Drive, Rosenberg, Texas77471	December 20, 2024 10:00AM	
Submit Contractor Qualifications (A305) and References to Architect via email	January 10, 2025 (by 2:00 PM)	
Receive Proposals at 2:00 PM (CST)		
Location: Lamar CISD Service Center 4901 Avenue I, Rosenberg, TX 77471	January 21, 2025	
Award Construction Contract at LCISD Board Meeting	February 20, 2025	
Contractor Start Date: (upon issuance of Notice to Proceed)	February 21, 2025	
Substantial Completion Dates:	May 6, 2026	

### PROPOSAL EVALUATION CRITERIA

This proposal shall be evaluated using the evaluation criteria listed below.

	Evaluation Criteria	Point System
1	Purchase price – Proposal should offer a fair and reasonable price for services to be procured by Lamar CISD. Pricing will be calculated using the Price Delivery Sheet in this document.	40
2	Reputation of the vendor and of the vendor's goods or services – Proposer should have a solid reputation with other ISDs, government or collegiate entities that shows a high level of customer service and a high level of quality of goods or services. References will be contacted via e-mail.	10
3	Quality of the vendor's goods or services – Overall assessment of vendor's services. Vendor will be expected to meet schedules and operate with minimal disruption in accordance with the outlined specifications.	10
4	Extent to which the goods or services meet the district's needs Assessment of Submitted Project Plan and Schedules	10
5	Vendor's past relationship with the district 8-10: Good business with LCISD, staff recommends use again 5-7: Good business with no documented issues <b>OR</b> never performed business with LCISD but has experience with other school districts or government entities. 1-4: Past performance was documented as being poor.	10
6	Proposed team offers experience and knowledge base required for the project  Organizational chart of proposed project team Resume of each proposed team member	10
7	Ability to provide proper bonds and insurance requirements – Provide proof of proper insurance and bonding capacity.	5
8	Safety Record Vendor must submit copy of Experience Modifier Rate (EMR) for the last three years. The totals for the three years are calculated and averaged to receive the points below.  10 - EMR of .50 or less 8 - EMR 0.51-0.85 6 - EMR 0.86-0.99 4 - EMR greater than 1.0 2 - EMR not included	5
9	Total	100

### **PROPOSSAL EVALUATION CRITERIA NOTES:**

Careful consideration should be given to all items of the above Evaluation Criteria table. The points awarded to each item will be based on **how well each submission**:

- 1. Provides thoroughly developed, competitive pricing using the tables in Pricing Delivery Information of this CSP.
- 2. Provides evidence of experience in general and the ability to perform services to a district similar to Lamar CISD and names & contact information for references.
- 3. Provides evidence related to the quality of services, as well as the results of references provided by each respondent.
- 4. Provides an effective plan and schedule that addresses the scope presented in therequest for proposals.
- 5. Provide list of history of projects with Lamar CISD.
- 6. Provides information describing experience and qualifications of onsite leadership and key staff to be assigned to the contracted work.
- 7. Provides an adequate and current certificate of insurance coverage.
- 8. Provides evidence of participation in an OSHA compliant safety program and any other safety policies in place.

00 11 00 REQUEST FOR COMPETITIVE SEALED PROPOSALS
Page 9 of 27
ADDENDUM #4

### PRICE DELIVERY INFORMATION

# COMPETITIVE SEALED PROPOSAL FORM

Prototype #2 - Elementary School #38 (CSP): 03-2025

### LAMAR CONSOLIDATED INDEPENDENT SCHOOL DISTRICT

Submitted by:

Date:_	Phone No.:				
То:	Board of Trustees Lamar Consolidated Independent School District 3911 Avenue I Rosenberg, TX 77471				
Docum	examined the Lamar CISD Purchasing Department's Proposal Documents, the Contract ents prepared by Pfluger Architects, dated <b>December 12, 2024</b> , and having examined site ons, the undersigned proposes to furnish all labor, equipment and materials and perform all r the completion of the above- named project for the sum indicated below.				
	<ol> <li>hitting his Proposal, the undersigned agrees to the following:         <ol> <li>Hold proposal open for acceptance 60 days.</li> <li>Accept right of Owner to reject any or all proposals, to waive formalities and to accept proposal which Owner considers most advantageous.</li> <li>Enter into and execute the contract, if awarded, for the Base Proposal.</li> <li>Complete work in accordance with the Contract Documents within the stipulated contract time.</li> <li>By submission of this Proposal, the undersigned affirms that, to the best of his knowledge, the Proposals have been arrived at independently and is submitted without collusion with anyone to obtain information or gain any favoritism that would in any way limit competition or give an unfair advantage over respondents in the award of thisproposal.</li> </ol> </li> <li>By submission of this Proposal the undersigned agrees to all provisions summarized in the Lamar CISD Terms &amp; Conditions and that his Proposal has been prepared in accordance with the Instructions given in this section.</li> </ol>				
	Prototype #2 - Elementary School #38  Undersigned agrees to complete the Work for the lump sum amount of:				
	TERNATES  Alternate No 1: If Brookewater Blvd. is not completed by the time the school's construction is				
	finished, provide construction and future demolition of temporary connectors from Wallingford Park Drive. This shall include all necessary work to complete the final roads and surrounding landscape fully and any additional work required for complete finalization.				
	[Add or Deduct] the sum ofand/100 DOLLARS				
	(\$) to the Base Proposal.				

Dollars \$

	2.	cor out	ernate No 2: If Brookewater Boulevard is not completed by the time nstruction is finished, please provide for the construction of the ult tfall that will connect to the existing detention area across Brookewould include all necessary final connections to the permanent outfairk required for complete finalization.	imate rainstorm rater Boulevard.  This
		[AC	ld or Deduct]  the sum of and	_/100 DOLLARS
		(\$_	) to the Base Proposal.	
III.	AL	LOV	VANCES	
		are une	dersigned certifies that the allowances listed below and specified in Sectender in the corresponding Base Proposal above and agreexpended balance of allowance sums will revert to Owner in the final settemptract.	ees that the
		A.	Owner's Contingency Allowance – Prototype #2 - ES #38	\$350,000.00
		B.	Network Equipment & Phone Allowance – Prototype #2 - ES #38 \$750,000.00	
		C.	Cameras Only Allowance – Prototype #2 - ES #38 \$200,000.00 Provide camera equipment, installation, and integration. Cincluded in the project.	Cabling is
		D.	Access Control Allowance – Prototype #2 - ES #38 \$100,000.00 Provide equipment, installation, and integration, for head-equipment in IDF's.  Hardware is included in Division 8 of the project.	<mark>in</mark>
		E.	Utility Infrastructure Allowance – Prototype #2 - ES #38	\$30,000.00
		F.	Building Controls Allowance – Prototype #2 - ES #38	\$550,000.00
		G.	Supergraphics Allowance – Prototype #2 - ES #38	\$80,000.00
		H.	Static pressure pumps Allowance - Prototype #2 – ES #38	\$300,000.00
IV.	<u>UN</u>		PRICES	
		A.	Unit Price 1: Electrical Outlet	
		(Am	Dollars nount written in words governs amount written in figures)	s\$
		_		
		B.	Unit Price 2: Data Outlet	

00 11 00 REQUEST FOR COMPETITIVE SEALED PROPOSALS Page 11 of 27 ADDENDUM #4

### C. <u>Unit Price 3: Cubic Yard of Concrete</u>

		Dollars \$		
(An	nount written in words governs amount written in figures)			
D.	Unit Price 4: Square Yard of Asphalt			
		Dollars \$		
(An	nount written in words governs amount written in figures)			
E.	Unit Price 5: Square Foot of Sidewalk (based on profile)			
		Dollars \$		
(An	(Amount written in words governs amount written in figures)			
F.	Unit Price 6: Chain Link Fencing			
		Dollars \$		
(An	(Amount written in words governs amount written in figures)			
G.	Unit Price 7: Ornamental Fencing			
		Dollars \$		
/ A n	sount written in words governs amount written in figures)			

(Amount written in words governs amount written in figures)

00 11 00 REQUEST FOR COMPETITIVE SEALED PROPOSALS Page 12 of 27

ADDENDUM #4

### **CONTRACT TIME**

The undersigned agrees that he has included all labor and materials to be substantially complete with the work defined by these contract documents. The Offeror attests and affirms that his proposal includes all necessary costs associated with overtime to substantially complete the work by the following date. The number of days to be anticipated as delay days shall be included as specified in Document 00 73 00 – LCISD Supplementary Conditions to the Contract for Construction and managed by the Project Team in accordance with this section and as otherwise stated in the Project Manual.

Undersigned agrees to begin Work upon Notice to Proceed and be Substantially Complete by the dates for each scope of work.

	In date in day of the man	
V.	ADDENDA Undersigned acknowledges receipt of Addenda Nos. , , ,	<u>, , ,</u>
VI.	CHANGES IN THE WORK  Undersigned understands that changes in the work shall be per Supplementary Conditions.	formed in accordance with the
VII.	LIQUIDATED DAMAGES  Undersigned understands that liquidated damages as defined in t included in the form of Agreement between Owner and Contractor thereto.	
VIII	PROPOSED CONSTRUCTION SCHEDULE  Attach a preliminary construction schedule for use in evaluating	the Offeror's proposal.
	It is understood that the right is reserved by the Owner to reject informalities in the proposal process.	any or all proposals or waive any
		Authorized Signature
Sta	al, if a Corporation) te whether Corporation, tnership or Individual	Title
rai		Name of Contracting Firm
		Address
		Telephone
		Date

### **REFERENCES**

Please provide at least four (4) school district (campus) references that have used your company for the same goods Lamar CISD is requesting in this proposal. Please include contact name, school district, address, telephone number, and e-mail address.

A valid e-mail address is required. Please make sure the e-mail address is legible and current.

COMPANY NAME
ADDRESS
EMAIL
PHONE NO.
COMPANY NAME
ADDRESS
EMAIL
PHONE NO.
COMPANY NAME
ADDRESS
EMAIL
PHONE NO.
COMPANY NAME
ADDRESS
EMAIL.
PHONE NO.

### RETURN THIS DOCUMENT TO ARCHITECT VIA EMAIL

00 11 00 REQUEST FOR COMPETITIVE SEALED PROPOSALS Page 14 of 27

ADDENDUM #4

#### **LAMAR CISD CERTIFICATE OF INTERESTED PARTIES - FORM 1295**

Certificate of Interested Parties (Form 1295 – must be filled out electronically with the Texas Ethics Commission's online filing application, printed out, signed, notarized, and submitted with proposals or qualifications to Lamar CISD.

Lamar CISD is required to comply with House Bill 1295, which amended the Texas Government Code by adding Section 2252.908, Disclosure of Interested Parties. Section 2252.908 prohibits Lamar CISD from entering into a contract resulting from this solicitation with a business entity unless the business entity submits a Disclosure of Interested Parties (Form 1295) to Lamar CISD at the time business entity submits the signed contract/proposal/qualifications. The Texas Ethics Commission has adopted rules requiring the business entity to file Form 1295 electronically with the Texas Ethics Commission.

### "Interested Party" means a person:

- a) who has a controlling interest in a business entity with whom Lamar CISD contracts; or
- b) who actively participates in facilitating the contract or negotiating the terms of the contract, including a broker, intermediary, adviser, or attorney for the business entity.

"Business Entity" means an entity recognized by law through which business is conducted, including a sole proprietorship, partnership, or corporation.

### As a "business entity," all vendors must electronically complete, print, sign, notarize, and submit Form 1295 with their proposals even if no interested parties exist.

Proposers must file Form 1295 electronically with the Texas Ethics Commission using the online filing application, which can be found at <a href="https://www.ethics.state.tx.us/whatsnew/elf">https://www.ethics.state.tx.us/whatsnew/elf</a> info form1295.htm. Proposers must use the filing application on the Texas Ethics Commission's website to enter the required information on Form 1295. Proposers must print a copy of the completed form, which will include a certification of filing containing a unique certification number. The Form 1295 must be signed by an authorized agent of the business entity, and the form must be notarized.

The completed Form 1295 with the certification of filing must be filed with Lamar CISD by attaching the completed form to the vendor's proposal.

Lamar CISD must acknowledge the receipt of the filed Form 1295 by notifying the Texas Ethics Commission of the receipt of the filed Form 1295 no later than the 30<sup>th</sup> day after the date the contract binds all parties to the contract. After Lamar CISD acknowledges the Form 1295, the Texas Ethics Commission will post the completed Form 1295 to its website with seven business days after receiving notice from Lamar CISD.

I have read and understand the above information regarding the Certificate of Interested Parties Form 1295. I understand the action needed on my part as an interested party. I also understand that the 1295 filing form shall be returned with RFP response.

Acknowledgement S	ignature:		
Printed Name:			
Date:		_	

00 11 00 REQUEST FOR COMPETITIVE SEALED PROPOSALS
Page 15 of 27
ADDENDUM #4

### CERTIFICATE OF RESIDENCY

The State of Texas has passed a law concerning non-resident contractors. This law can be found in Texas Education Code under Chapter 2252, Subchapter A. This law makes it necessary for LCISD to determine the residency of its proposers. In part, this law reads as follows:

"Section: 2252.001

- (3) 'Non-resident bidder' refers to a person who is not a resident.
- (4) 'Resident bidder' refers to a person whose principal place of business is in this state, including a contractor whose ultimate parent company or majority owner has its principal place of business in this state.

Section: 2252.002

A governmental entity may not award a governmental contract to a nonresident bidder unless the nonresident underbids the lowest bid submitted by a responsible resident bidder by an amount that is not less than the amount by which a resident bidder would be required to underbid the nonresident bidder to obtain a comparable contract in the state in which the nonresident's principal place of business is located."

I certify that				
(Name of Company)				
is, under Section: 2252.001 (3) and (4), a	Resident Bidder			
	Non-resident Bidder			
My or Our principal place of business under Section	on: 2252.001 (3) and (4), is in the city of			
in the state of				
Signature of Authorized Company Representative				
Print Name				
Title	Date			

00 11 00 REQUEST FOR COMPETITIVE SEALED PROPOSALS Page 16 of 27

ADDENDUM #4

### **FELONY CONVICTION NOTIFICATION**

State of Texas Legislative Senate Bill No. 1, Section 44.034, Notification of Criminal History, Subsection (a), states "a person or business entity that enters into a contract with a school district must give advance notice to the district if the person or an owner or operator of the business entity has been convicted of a felony. The notice must include a general description of the conduct resulting in the conviction of afelony".

Subsection (b) states "a school district may terminate a contract with a person or business entity if the district determines that the person or business entity failed to give notice as required by Subsection (a) or misrepresented the conduct resulting in the conviction. The District must compensate the person or business entity for services performed before the termination of the contract".

### This notice is not required of a Publicly-Held Corporation.

I, the undersigned agent for the firm named below, certify that the information concerning notification of felony convictions has been reviewed by me and the following information furnished is true to the best of my knowledge.			
Vendor's Name:			
Authorized Company Official's Name(Printed):			
Check one of the following and sign as appropriate.			
My firm is a publicly held corporation; therefore, this reporting requirement is not applicable.			
Signature of Company Official:			
My firm is not owned or operated by anyone who has been convicted of a felony.  Signature of CompanyOfficial:			
My firm is owned or operated by the following individual(s) who has/have been convicted of a felony:			
Name of Felon(s):			
Details of Conviction(s):			
Signature of Company Official:			

00 11 00 REQUEST FOR COMPETITIVE SEALED PROPOSALS Page 17 of 27

ADDENDUM #4

# CONFLICT OF INTEREST QUESTIONNAIRE PLEASE COMPLETE AND SIGN EVEN IF NO CONFLICT EXISTS

For vendor or other person doing business with local governmental entity

To veride of other person deling business with local governmental	Ortacy
This questionnaire reflects changes made to the law by H.B. 1491, 80th Leg., Regular Session.	OFFICE USE ONLY
This questionnaire is being filed in accordance with Chapter 176, Local Government Code by a person who has a business relationship as defined by Section 176.001(1-a) with a local governmental entity and the person meets requirements under Section 176.006(a).	Date Received
By law this questionnaire must be filed with the records administrator of the local governmental entity not later than the 7th business day after the date the person becomes aware of facts that require the statement to be filed. See Section 176.006, Local Government Code.	
A person commits an offense if the person knowingly violates Section 176.006, Local Government Code. An offense under this section is a Class C misdemeanor.	
Name of person and company who has a business relationship with local governmental entity.	
Check this box if you are filing an update to a previously filed questionnaire.	
(The law requires that you file an updated completed questionnaire with the appropriate filing author later than the 7th business day after the date the originally filed questionnaire becomes incomplete or	
Please enter name of local government officer with whom filer has employment or business	relationship.
This section (item 3 including subparts A, B, C & D) must be completed for each officer with whom to employment or other business relationship as defined by Section 176.001(1-a), Local Government C pages to this Form CIQ as necessary.  A. Is the local government officer named in this section receiving or likely to receive taxable income,	Code. Attach additional
income, from the filer of the questionnaire?	
Yes No	
B. Is the filer of the questionnaire receiving or likely to receive taxable income, other than investmen the direction of the local government officer named in this section AND the taxable income is not local governmental entity?	
Yes No	
C. Is the filer of this questionnaire employed by a corporation or other business entity with respect to government officer serves as an officer or director, or holds an ownership of 10 percent ormore?	which the local
Yes No	
D. Describe each employment or business relationship with the local government officer named in the	issection.
Signature of person doing business with the governmental entity  Date of person doing business with the governmental entity	ite
Name of Business/Company	

00 11 00 REQUEST FOR COMPETITIVE SEALED PROPOSALS Page 18 of 27

ADDENDUM #4

# CERTIFICATION REGARDING LOBBYING CERTIFICATION FOR CONTRACTS, GRANTS, LOANS, AND COOPERATIVE AGREEMENTS

The undersigned certifies, to the best of his or her knowledge and belief, that:

- No Federal appropriated funds have been paid or will be paid, by or on behalf of the undersigned, to any person for influencing or attempting to influence an officer or employee of Congress, or an employee of a Member of Congress in connection with the awarding of a Federal loan, the entering into of any cooperative agreement, and the extension, continuation, renewal, amendment, or modification of any Federal contract, grant, loan, or cooperative agreement.
- 2) If any funds other than Federal appropriated funds have been paid or will be paid to any person for influencing or attempting to influence an officer or employee of any agency, a Member of Congress, an officer or employee of Congress, or an employee of a Member of Congress in connection with this Federal contract, grant, loan, or cooperative agreement, the undersigned shall complete and submit Standard Form-LLL, "Disclosure Form to Report Lobbying", in accordance with its instruction.
- 3) The undersigned shall require that the language of this certification be included in the award documents for all sub awards at all tiers (including subcontracts, sub grants and contracts under grants, loans, and cooperative agreements) and that all sub recipients shall certify and disclose accordingly.

This certification is a material representation of fact upon which reliance was placed when this certification is a prerequisite for making or entering into this transaction imposed by Section 1352, Title 31, US Code. Any person who fails to file the required certification shall be subject to a civil penalty of not less than \$10,000 and not more than \$100,000 for each such failure.

Company	Authorized Representative (Print)
Signature	 Date

00 11 00 REQUEST FOR COMPETITIVE SEALED PROPOSALS Page 19 of 27

ADDENDUM #4

### **VENDOR DEBARMENT STATEMENT**

I have read the conditions and specifications provided in the bid document attached.

I affirm, to the best of my knowledge, the company I represent has not been debarred or suspended from conducting business with school districts in the State of Texas. This certification is required by the regulations implementing Executive Order 12549, Debarment and Suspension, 7 CFR Part 3017, Section 3017.510, Participants' responsibilities. The regulations were published as Part IV of the January 30, 1989, Federal Register (pages 4722-4733). Copies of the regulation may be obtained by contacting the Department of Agriculture Agency with which this transaction originated.

NAME OF COMPANY (Ple	ase Type)		
MAILING ADDRESS	CITY	STATE	ZIP
PREPARED BY (Please Ty	/pe)		
SIGNATURE	TITLE		
TELEPHONE NUMBER	FAX NUMBER	DA	TF.

### **NO RESPONSE FORM**

# RETURN ONLY IF YOU CHOOSE NOT TO SUBMIT A RESPONSE TO THIS SOLICITATION

### YOU MAY EMAIL THIS FORM TO ARCHITECT

### Competitive Sealed Proposal CSP: 03-2025 Prototype #2 - Elementary School #38

Whereas on the	day of	, 2022.	
Name of company			
has reviewed LCISD's (	CSP # <b>03-2025</b> and elects	s not to submit a bid:	
State Reason for no b	id:		
Street Address			
City	State	Zip	
Telephone/Fax Number	er		
Name of Authorized In	dividual		
Signature of Authorize	d Individual		

00 11 00 REQUEST FOR COMPETITIVE SEALED PROPOSALS Page 21 of 27

ADDENDUM #4

### PROPOSAL SUBMISSION FORM

### Competitive Sealed Proposal CSP: 03-2025 Prototype #2 - Elementary School #38

Please Print

Whereas on the	day of	, 20	(print name of company)
			has reviewed
Solicitation No. <b>CSP 03</b> incorporated herein.	<u>-2025</u> and has responded in acc	cordance with the	e terms and conditions which are
A copy may be obtained at <a href="http://www.lcisd.org/departments/business-office/purchasing/terms-and-conditions">http://www.lcisd.org/departments/business-office/purchasing/terms-and-conditions</a> or by contacting the LCISD Purchasing staff person listed on the cover sheet. Any exception to the terms and conditions must be included in the Proposer's response.			
Texas Education Code 44.031 and Government Code 2269  Purchasing and Acquisition, LCISD Policy CH (Legal)  Purchasing and Acquisition, LCISD Policy CH (Local)			
Stre	eet Address		City, State, Zip Code
	_		_
Telep	hone Number		Fax Number
	_		
Name of A	uthorized Individual	Sign	ature of Authorized Individual

00 11 00 REQUEST FOR COMPETITIVE SEALED PROPOSALS
Page 22 of 27
ADDENDUM #4

### **Contractor Certification**

**Introduction:** Texas Education Code Chapter 22 requires entities that contract with school districts to obtain criminal history records on covered employees. Covered employees with disqualifying criminal histories are prohibited from serving at a school district. Contractors must certify to the district that they have complied and must obtain similar certifications from their subcontractors.

#### **Definitions:**

Covered individuals: Individual who have or will have continuing duties related to the service to be performed and have or will have direct contact with students. The District will be the final arbiter of what constitutes direct contact with students.

Disqualifying criminal history: (1) a conviction or other criminal history information designated by the District; (2) a felony or misdemeanor offense that would prevent a person from obtaining certification as an educator under Texas Education Code § 21.060, including 19 Tex. Admin. Code §249.16; or (3) one of the following offenses, if at the time of the offense, the victim was under 18 or enrolled in a public school: (a) a felony offense under Title 5, Texas Penal Code; (b) an offense for which a defendant is required to register as a sex offender under Chapter 62, Texas Code of Criminal Procedure; or (c) an equivalent offense under federal law or the laws of another state.

On beh check o		("Contractor"), I certify that
	is check ensure	f Contractor's employees are <i>covered individuals</i> , as defined above. If this box ked, I further certify that Contractor has taken precautions or imposed conditions to that Contractor's employees will not become <i>covered individuals</i> . Contractor will n these precautions or conditions throughout the time the contracted services are id.
Or		or all of Contractor's employees are <i>covered individuals</i> . If this box is checked, I certify that:
		information of covered individuals so that the District may obtain criminal history record information on the covered individuals.
Noncor	mpliance	or misrepresentation regarding this certification may be grounds for contract termination.
Signatu	ıre	Date

00 11 00 REQUEST FOR COMPETITIVE SEALED PROPOSALS
Page 23 of 27
ADDENDUM #4

### LAMAR CISD INSURANCE REQUIREMENTS

Contractor shall maintain insurance coverage in the amounts specified in Section 00 73 00 A201 LCISD Supplementary Conditions. and furnish to District. If any work provided for or to be performed under any Specifications is sub-let (as otherwise permitted by the terms of such Specifications), the contractor shall require the subcontractor to maintain and furnish him with satisfactory evidence of *Workers* Compensation, Employer's Liability and such other forms and amounts of insurance which the contractor deems reasonably adequate. Certificates of Insurance on the current ACORD form shall be issued to District showing all required insurance coverage.

### **Insurance Conditions**

All insurance coverage shall be issued on an Occurrence basis (except Professional Liability) by companies acceptable to District and licensed to do business in the State of Texas by the Texas Department of Insurance. Such companies shall have a Best's Key rating of at least "A-X".

All certificates must include:

- 1. The location or description and the bid number, CSP number or Purchase Order number
- 2. A 60-day notice of cancellation of any non-renewal, cancellation or material change to any of the policies
- 3. "Additional Insured" on the Property, GeneralLiability, Automobile Liability and Umbrella (Excess) Liability policies naming the District.
- 4. A "Waiver of Subrogation" clause in favor of the District will be attached to the Workers Compensation, General Liability, Automobile Liability, Umbrella Liability and the Property insurance policies.
- 5. In addition to certificates of insurance, copies of policy endorsements must be provided (a) listing the District as Additional Insured, and (b) showing waivers of subrogation in favor of the District: CG2010, CG2037, CG2404, CA0070, CA0032, WC0003 or their equivalents.

All insurance must be maintained for one year following substantial completion with Certificates of Insurance provided.

Contractor shall be responsible for payment of all deductibles; the District shall approve the deductibles selected.

If any policy has aggregate limits, a statement of claims against the aggregate limits is required.

The District reserves the right to review the insurance requirements during the effective period of any contract to make reasonable adjustments to insurance coverage and limits when deemed reasonably prudent by District based upon changes in statutory laws, court decisions or potential increase in exposure to loss.

Lamar CISD – Purchasing Dept. 4911 Avenue I, Rosenberg, TX 77471

00 11 00 REQUEST FOR COMPETITIVE SEALED PROPOSALS Page 24 of 27

ADDENDUM #4

### **TEXAS STATUTORY PERFORMANCE BOND**

		Во	nd No.:
(Penalty of this bo	nd must be 100%	of contract amount)	
KNOW ALL MEN BY THESE PRESEN			
(hereinafter called the Principal), as pri			
a corporation organized and existing us authorized and admitted to do busines		·	
bonds as Surety (hereinafter called the		•	
(hereinafter called the Obligee) in the a	amountof		
Dollars(\$	for the paymen	t whereof, the said Princip accessors and assigns, jointly	al and Surety bind and severally, firmly
WHEREAS, the Principal has entered day of		n contract with the Obligee, d	ated the
		ntary School #38 NDENT SCHOOL DISTRICT	
which contract is hereby referred to a length herein.	nd made a part he	ereof as fully and the same e	extent as if copied at
NOW, THEREFORE, THE CONDI faithfully perform the work in accordar obligation shall be void; otherwise to re	nce with the plans,	specifications and contract of	
PROVIDED, HOWEVER, that this Texas Government Code and all liability of said Chapter to the same extent as	ies on this bond sha	all be determined in accordance	Chapter 22.53 of the ce with the provisions
IN WITNESS WHEREOF, the said	Principal and Sur	ety have signed and sealed th	is Instrument this
day of	f	, 20	
			(Seal)
		Principal	
	By:		(Seal)
Surety Address			(0 - 1)
		Surety	(Seal)
Surety Telephone Number	Ву:	•	
		Attorney-in-Fact	

00 11 00 REQUEST FOR COMPETITIVE SEALED PROPOSALS Page 25 of 27
ADDENDUM #4

### **TEXAS STATUTORY PAYMENT BOND**

			lo.:
(Penalty of t	his bond must be 100%	of contractamount)	
KNOW ALL MEN BY THESE PI	RESENTS, that:		
	sting under the laws of the usiness in the State of Te	State of kas and licensed by the State of <sup>-</sup>	
(hereinafter called the Obligee)	in the amountof		
Dollars(\$_ themselves, and their heirs, adn by these presents.	) for the payment ninistrators, executors, su	whereof, the said Principal accessors and assigns, jointly and	nd Surety bind severally, firmly
WHEREAS, the Principal has er day of	ntered into a certain writter, 20_, fo	n contract with the Obligee, dated or	the
LA		lementary School #38 NDEPENDENT SCHOOL DISTR	ICT
which contract is hereby referred length herein.	ed to and made a part he	reof as fully and the same exter	it as if copied a
	ccordance with the plans,	LIGATION IS SUCH, that if the sa specifications and contract docu nd effect.	
	l liabilities on this bond sha	oursuant to the provisions of Cha Il be determined in accordance w ength herein.	
IN WITNESS WHEREOF, th		ty have signed and sealed this In	strument this
Witness:		Principal	(Seal)
	By:		(Seal)
Witness:		Surety	(Seal)
	 Ву:	Attorney-in-Fact	
		Attorney-in-Fact	
Surety Address	Surety	Telephone Number	
•		D/PROPOSAL PACKAGE	
	IN DOCUMENT IN D	DI NOI GOME I MONMOL	

00 11 00 REQUEST FOR COMPETITIVE SEALED PROPOSALS
Page 26 of 27
ADDENDUM #4

### <u>Certification Regarding Terrorist Organizations and Boycott of Israel</u>

Contractor hereby certifies that it is not a company identified on the Texas Comptroller's list of companies known to have contracts with, or provide supplies or services to, a foreign organization designated as a Foreign Terrorist Organization by the U.S. Secretary of State under federal law.

Contractor hereby certifies and verifies that neither Contractor, nor any affiliate, subsidiary, or parent company of Contractor, if any (the "Contractor Companies"), boycotts Israel, and contractor agrees that Contractor and Contractor Companies will not boycott Israel during the term of this Agreement. For purposes of this Agreement, the term "boycott" shall mean and include terminating business activities or otherwise taking any action that is intended to penalize, inflict economic harm on, or limit commercial relations with Israel, or with a person or entity doing business in Israel or in an Israeli-controlled territory.

(Continued next page)

00 11 00 REQUEST FOR COMPETITIVE SEALED PROPOSALS
Page 27 of 27
ADDENDUM #4

Date

### **Texas Government Code 2270 Verification Form**

Texas 2017 House Bill 89 has been signed into law by the governor and as of September 1, 2017 will become law codified as Texas Government Code § 2270 and 808 et seq.

governmental entity may not enter into a contract with a company for goods or services unless the

Texas Government Code Sec. 2270.002. PROVISION REQUIRED IN CONTRACT. A

The relevant section addressed by this form reads as follows:

I swear and affirm that the above is true and correct.

Signature of Named Authorized Company Representative

for immediate contract termination without penalty to the above-named Texas governmental entity.

PROPOSED BUILDING OUTLINE

**GENERAL CONSTRUCTION NOTES** 1. ALL UNDERGROUND UTILITIES SHOWN ARE NOT GUARANTEED TO BE COMPLETE OR DEFINITE, BUT WERE OBTAINED FROM THE BEST INFORMATION AVAILABLE.

LEGEND

- 2. CONTRACTOR TO VERIFY ALL UNDERGROUND UTILITIES IN THE FIELD PRIOR TO CONSTRUCTION AND NOTIFY ENGINEER IF DISCREPANCIES
- 3. THE LOCATION OF ALL UTILITIES PRESENTED ON THESE DRAWINGS IS SHOWN IN AN APPROXIMATE WAY ONLY. THE CONTRACTOR SHALL DETERMINE THE EXACT LOCATION BEFORE COMMENCING WORK. HE AGREES TO BE FULLY RESPONSIBLE FOR ANY AND ALL DAMAGES WHICH MIGHT BE OCCASIONED BY HIS FAILURE TO EXACTLY LOCATE AND
- PRESERVE THESE UNDERGROUND UTILITIES. 4. CAUTION!!! THERE ARE OVERHEAD POWER LINES IN THE WORK AREA. CONTRACTOR SHALL FOLLOW CITY, STATE AND FEDERAL GUIDELINES
- 5. CONTRACTOR TO OBTAIN ALL PERMITS AND APPROVALS REQUIRED PRIOR TO STARTING CONSTRUCTION.

WHEN WORKING AROUND EXISTING POWER LINES.


- 6. PRIOR TO CONSTRUCTION, THE CONTRACTOR SHALL COORDINATE STAGING AND TRAFFIC CONTROL PLANS WITH OWNER.
- 7. ALL DISTURBED AREAS NOT TO BE PAVED OR LANDSCAPED SHALL BE SODDED UPON COMPLETION.
- 8. WATER AND SEWER MAINS SHALL BE CONSTRUCTED AND TESTED IN ACCORDANCE WITH TCEQ RULES AND REGULATIONS.
- 9. CONTRACTOR PERFORMING THE WORK SHALL BE RESPONSIBLE FOR SECURING ALL UTILITY PERMITS, PRIOR TO INSTALLATION OF ANY UTILITIES INCLUDING WATER, SEWER, ELECTRIC, CABLE TELEVISION AND
- 10. DOMESTIC WATER LINES LESS THAN 4" IN DIAMETER SHALL BE SCH 40 PVC AND HAVE A MINIMUM COVER OF 2 FEET. DOMESTIC WATER LINES 4" DIAMETER AND LARGER SHALL BE AWWA C-900 DR 14 PVC AND HAVE A MINIMUM COVER OF 4 FEET.
- 11. FIRE WATER SERVICE SHALL BE C-900 SELF-EXTINGUISHING PVC PIPE THAT BEARS UNDERWRITERS' LABORATORIES MARK OF APPROVAL AND IS ACCEPTABLE WITHOUT PENALTY TO TEXAS STATE FIRE INSURANCE COMMITTEE AND HAVE A MINIMUM COVER OF 4 FEET.
- 12. SANITARY SEWER PIPE SHALL BE SDR-26 PVC.

D ALTERNATE NO. 2: IF BROOKEWATER BOULEVARD IS NOT COMPLETED BY THE TIME THAT THE SCHOOL CONSTRUCTION IS FINISHED, PLEASE PROVIDE FOR THE CONSTRUCTION OF THE ULTIMATE RAINSTORM OUTFALL THAT WILL CONNECT TO THE EXISTING DETENTION AREA ACROSS BROOKEWATER BOULEVARD THIS SHOULD INCLUDE ALL NECESSARY FINAL CONNECTIONS TO THE PERMANENT OUTFALLS AND ANY ADDITIONAL WORK REQUIRED FOR COMPLETE FINALIZATION.

### **DRAINAGE KEY NOTES:**

- PROPOSED STORM SEWER CLEANOUT. CLEANOUTS IN PAVED AREAS SHALL HAVE TRAFFIC RATED LIDS.
- PROPOSED 4" ROOF DRAIN COLLECTOR AT 1.0 % MINIMUM SLOPE. REFER TO ARCH AND MEP PLANS FOR EXACT ROOF DRAIN LOCATIONS.
- PROPOSED 8" ROOF DRAIN COLLECTOR AT 0.7 % MINIMUM SLOPE. REFER TO ARCH AND MEP PLANS FOR EXACT ROOF DRAIN LOCATIONS.

80  $\Box$  $\underline{\boldsymbol{Z}}$  $\infty$ 

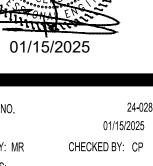


PROJECT NO. DRAWN BY: MR REVISIONS: 2 01/14/2025 3 01/15/2025

FRED DALLY

90904

ADDENDUM 3

100% CONSTRUCTION DOCUMENTS C5.00 STORM SEWER UTILITY

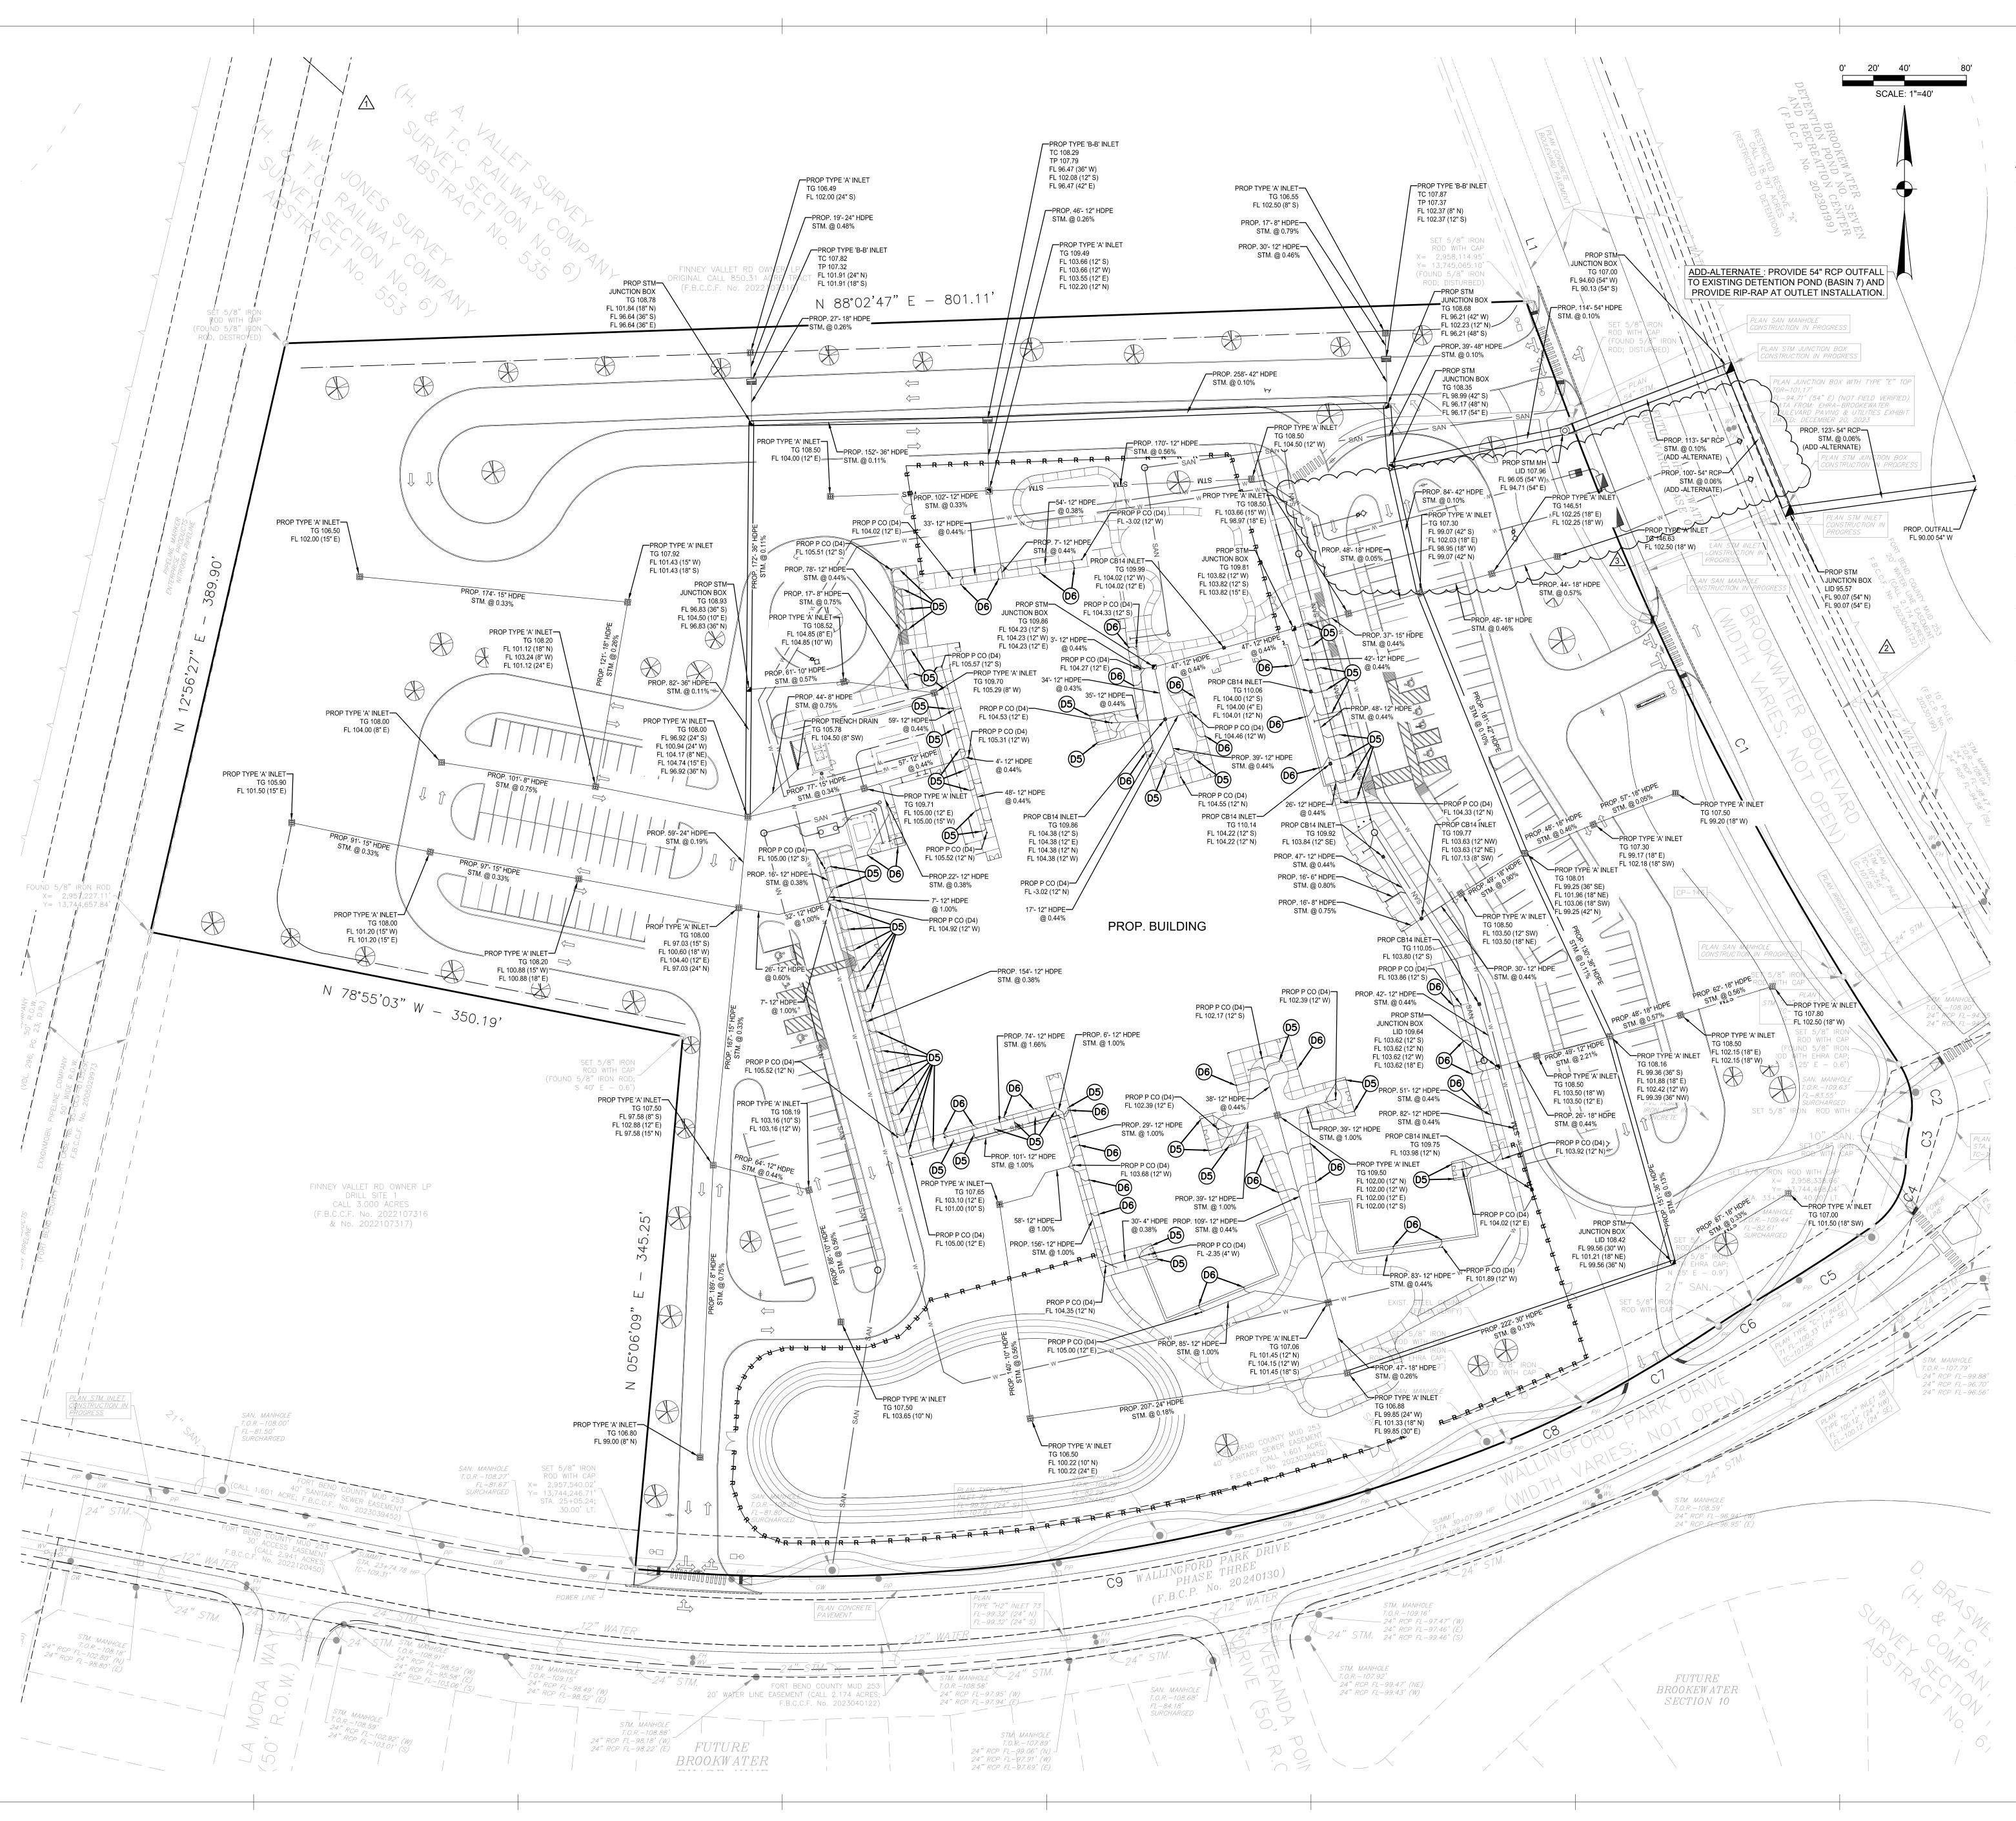

PROPOSED BUILDING OUTLINE

- 1. ALL UNDERGROUND UTILITIES SHOWN ARE NOT GUARANTEED TO BE COMPLETE OR DEFINITE, BUT WERE OBTAINED FROM THE BEST
- 2. CONTRACTOR TO VERIFY ALL UNDERGROUND UTILITIES IN THE FIELD PRIOR TO CONSTRUCTION AND NOTIFY ENGINEER IF DISCREPANCIES
- 3. THE LOCATION OF ALL UTILITIES PRESENTED ON THESE DRAWINGS IS SHOWN IN AN APPROXIMATE WAY ONLY. THE CONTRACTOR SHALL DETERMINE THE EXACT LOCATION BEFORE COMMENCING WORK. HE AGREES TO BE FULLY RESPONSIBLE FOR ANY AND ALL DAMAGES WHICH MIGHT BE OCCASIONED BY HIS FAILURE TO EXACTLY LOCATE AND
- PRESERVE THESE UNDERGROUND UTILITIES. 4. CAUTION!!! THERE ARE OVERHEAD POWER LINES IN THE WORK AREA. CONTRACTOR SHALL FOLLOW CITY, STATE AND FEDERAL GUIDELINES
- 5. CONTRACTOR TO OBTAIN ALL PERMITS AND APPROVALS REQUIRED PRIOR TO STARTING CONSTRUCTION.
- 6. PRIOR TO CONSTRUCTION, THE CONTRACTOR SHALL COORDINATE
- 7. ALL DISTURBED AREAS NOT TO BE PAVED OR LANDSCAPED SHALL BE
- 8. WATER AND SEWER MAINS SHALL BE CONSTRUCTED AND TESTED IN
- 9. CONTRACTOR PERFORMING THE WORK SHALL BE RESPONSIBLE FOR SECURING ALL UTILITY PERMITS, PRIOR TO INSTALLATION OF ANY UTILITIES INCLUDING WATER, SEWER, ELECTRIC, CABLE TELEVISION AND
- 10. DOMESTIC WATER LINES LESS THAN 4" IN DIAMETER SHALL BE SCH 40 PVC AND HAVE A MINIMUM COVER OF 2 FEET. DOMESTIC WATER LINES 4" DIAMETER AND LARGER SHALL BE AWWA C-900 DR 14 PVC AND HAVE A
- 11. FIRE WATER SERVICE SHALL BE C-900 SELF-EXTINGUISHING PVC PIPE THAT BEARS UNDERWRITERS' LABORATORIES MARK OF APPROVAL AND IS ACCEPTABLE WITHOUT PENALTY TO TEXAS STATE FIRE INSURANCE COMMITTEE AND HAVE A MINIMUM COVER OF 4 FEET.
- 12. SANITARY SEWER PIPE SHALL BE SDR-26 PVC.

NOTE: PROVIDE TRACER WIRE FOR ALL SITE UTILITIES, INCLUDING GAS LINE, SANITARY SEWER, STORM SEWER, FIRE AND DOMESTIC

 $\mathbf{Z}$ #38

8

 $\overline{\mathbf{\Omega}}$ 



01/15/2025 DRAWN BY: MR 2 01/14/2025 3 01/15/2025

100% CONSTRUCTION DOCUMENTS

SANITARY AND WATER UTILITY PLAN

岀

RETAINER BRACKET

SIZE BY L1 W1 H1 WEIGHT LBS

4" 2" 8'-8" 5'-0" 4'-0" 15,000 6" 4" 11'-0" 6'-0" 4'-3" 19,500

8" 4" 13'-0" 7'-0" 4'-6" 20,000 10" 4" 13'-0" 7'-0" 4'-3" 25,000

NOTE: INSTALL
NEPTUNE HP TURBINE
METER w/E-CODER) 9001
MIU & ANTENNA

STAFF NTS 05/22 W-108

THE CITY OF ROSENBERG, FORT BEND COUNTY, TEXAS DEPARTMENT OF PUBLIC WORKS

3" - 10" TURBINE METER

7'-10" 4'-4" 4'-0" 14,500

14"x6" CONTINUOUS
NEOPRENE GASKET
AROUND PERIMETER

FLOW

PVC STUB-OUT

PLAN VIEW

**ELEVATION** 

12"x12" SUMP WITH
 CAST IRON GRATE
 (OR OPENING TO DRAIN)

— CONCRETE OR GALVANIZED ANGLE SUPPORTS (TYP)

METER VAULT NOTES

. The vault shall not be put in any drive or parking areas and must

3. The bottom of the meter vault shall have a four—inch (4") min. of C/S sand underneath (1.5 SK/CY) compacted to 95% standard

A Galvanized Steel Cover w/24"x32" Single Leaf Hatch w/SS Hinges, Slamlock & Safety Net or a Concrete Lid w/30"x48" Single Leaf Aluminum Hatch w/SS Hinges Slamlock & Safety Net may be used.

2. The strainer, meter, and flexible coupling (Neptune or approved equal) shall be provided and installed by the Owner. All water meters shall be equipped with Neptune E—Coder) 900i MIU and antenna.


Depth of vault shall be a minimum of four and one—half feet (4-1/2').


be located in a water meter easement.

proctor density.

100% CONSTRUCTION DOCUMENTS

WATER DETAILS 2

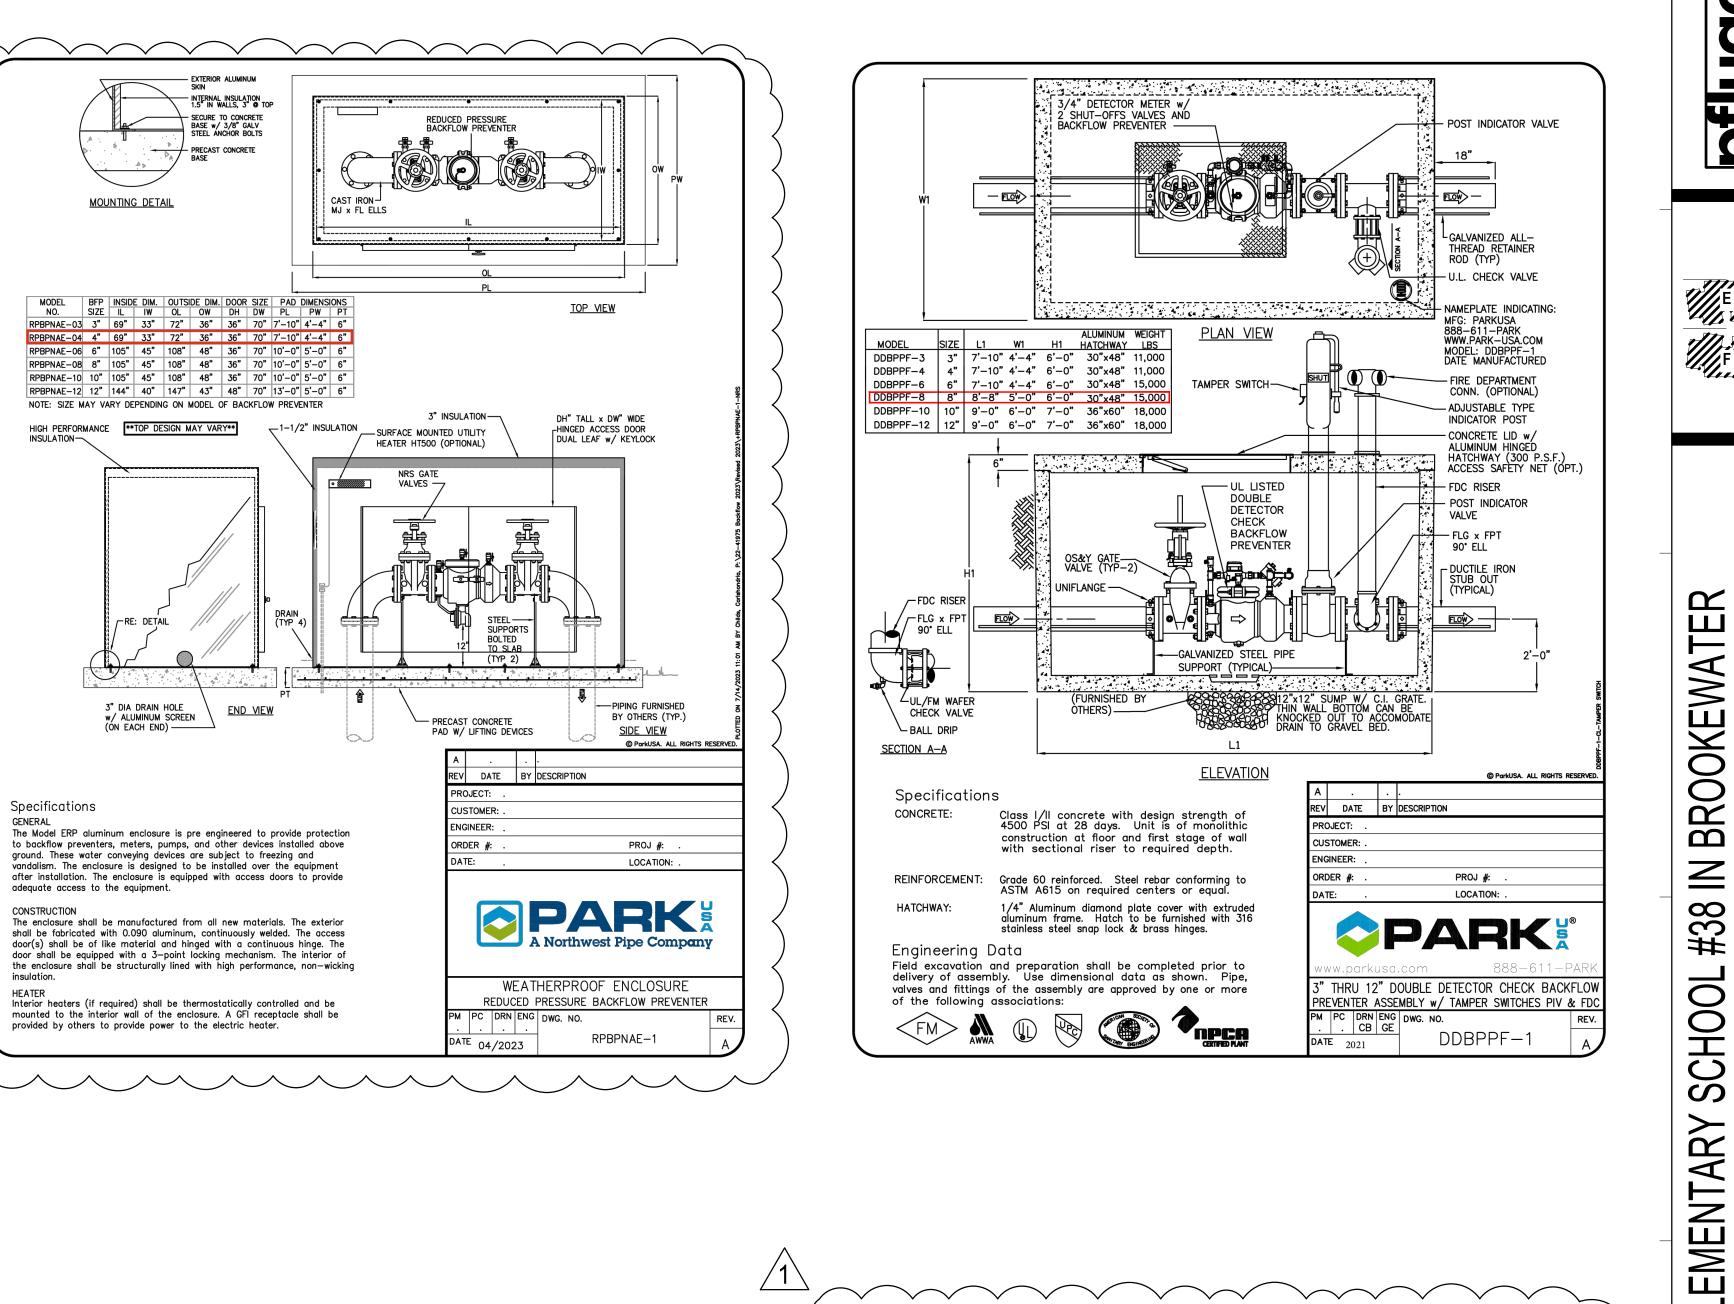

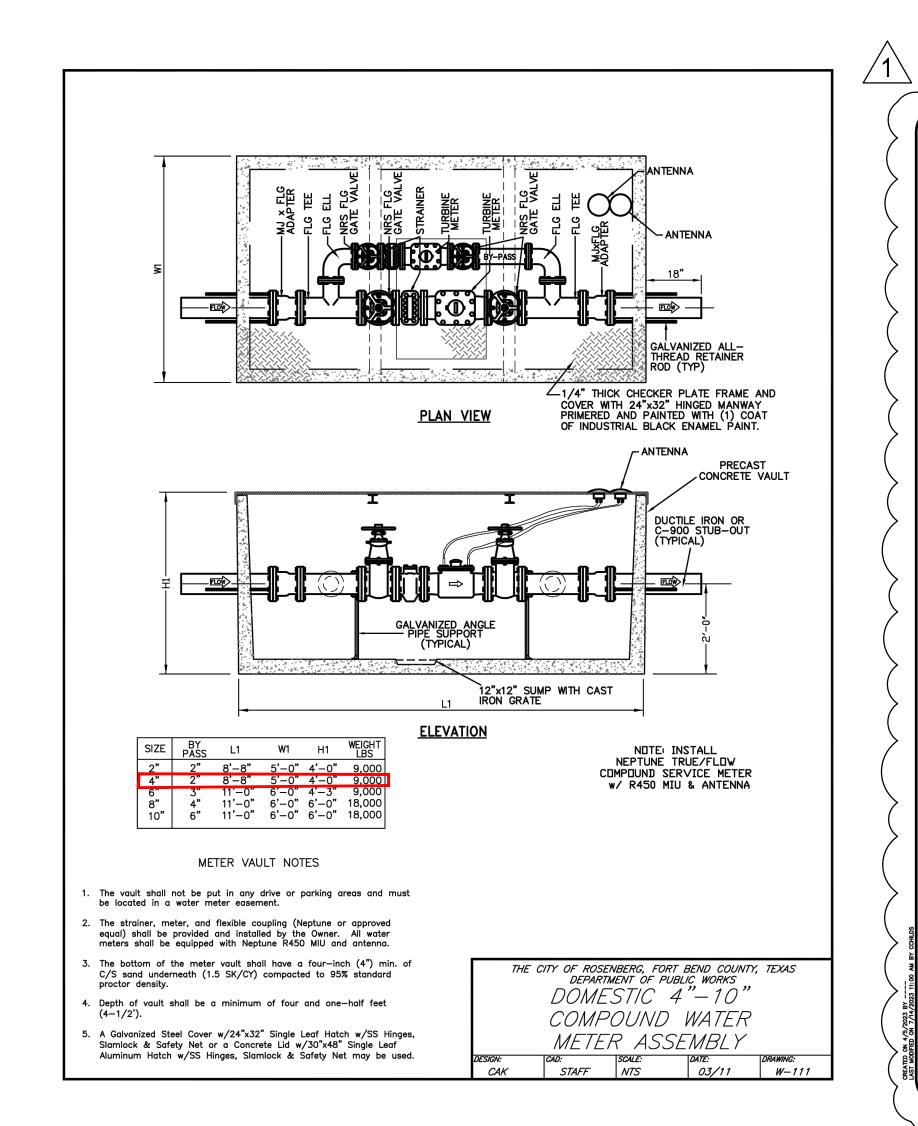

HEATER